


**PROPOSED SITE PLAN**  
1"=60'-0"

DATE: 01/15/10  
SCALE: 1"=60'-0"

**WHITE CENTER FOOD BANK**  
10821 - 8TH AVENUE SW, SEATTLE  
KING COUNTY HOUSING AUTHORITY  
600 HANCOCK PARK WEST, TERRYVALE, WA 98148

**Tonkin/Hoynes/Lokan**  
ARCHITECTURE & URBAN DESIGN  
204 FIRST AVENUE SOUTH, SEATTLE, WASHINGTON 98104  
PHONE: (206) 624-7800 / FAX: (206) 527-1186

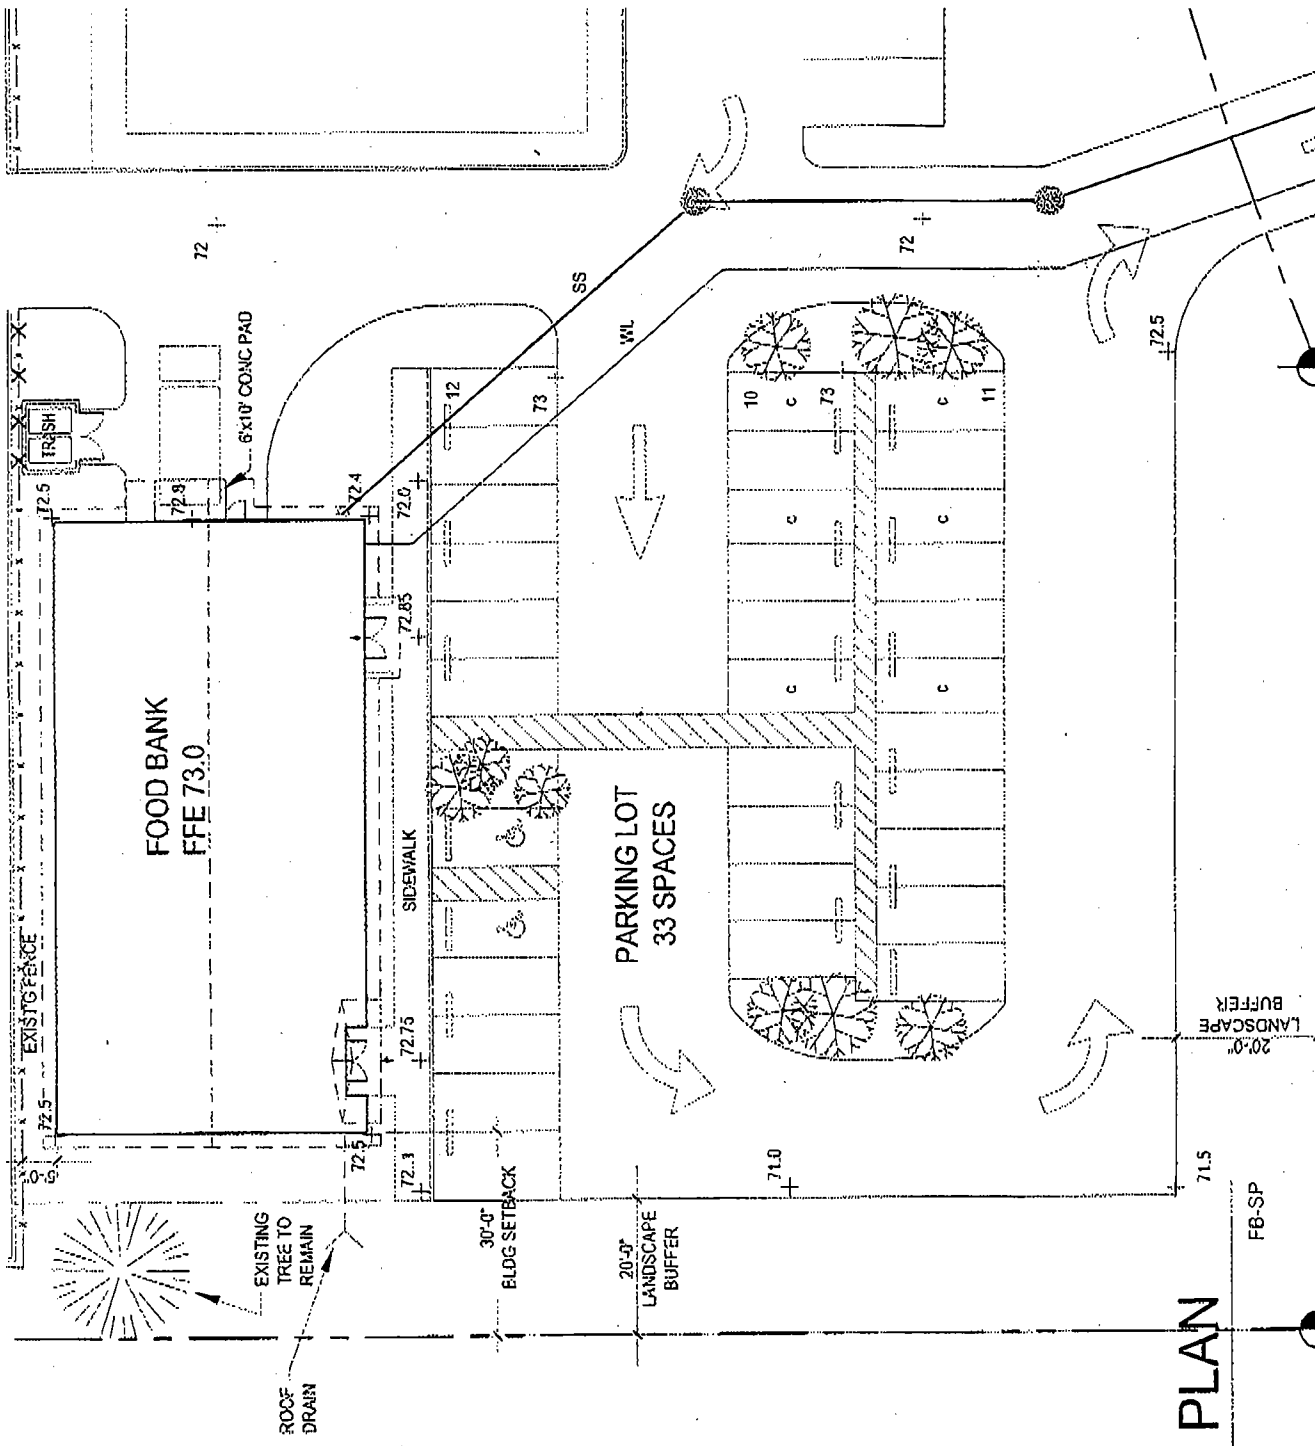

**PROPOSED SITE PLAN**  
 1"=20'-0"

PROPOSED SITE PLAN  
 SCALE: 1"=20'-0"

**WHITE CENTER FOOD BANK**  
 10621 - 8TH AVENUE SW, SEATTLE  
 KING COUNTY HOUSING AUTHORITY  
 800 AND 760 45th AVE SE, TUMWALTA WA 98148

**Tonkin/Hoynes/Lokan**  
 ARCHITECTURE & URBAN DESIGN

204 FIRST AVENUE SOUTH, SEATTLE, WASHINGTON 98104  
 PHONE: (206) 474 7890 / FAX: (206) 522 3169