

**ATTACHMENT A:**

**SEATTLE SCHOOL LEASE AGREEMENT**

# LEASE AGREEMENT

## PART I - LEASE COVER SHEET

### Open School-Exclusive Use and Joint Use

Contract No. A5

School: Rainier Beach

Date: October 1, 2014

#### Recitals

The Health Resources and Services Administration ("HRSA") has granted \$212,590 to King County to renovate its school-based health center at Rainier Beach High School under the Affordable Care Act Grants for School-Based Health Center Capital Program. The City of Seattle has granted \$63,000 to King County for this project via its Department of Housing and Urban Development ("HUD") Community Development Block Grant ("CDBG"). In order to satisfy grant conditions, provisions pertaining to both of these agencies are included in this Lease.

#### 1. Basic Lease Information

1.1 Lease Reference Date: October 1, 2014

1.2 Tenant: King County, a political subdivision of the State of Washington

1.3 Notices to Tenant: King County Real Estate Services  
500 Fourth Avenue, Room 830  
Seattle, WA 98104  
Attn: Real Estate Services Manager

Notice to HRSA: HRSA Bureau of Primary Health Care  
Office of Policy & Program Development  
Fishers Lane  
Rockville, MD 20857  
Attn: Miguel Greer

Notice to the City of Seattle:  
Seattle Human Services Department  
P.O. Box 34215  
Seattle, WA 98124-4215  
Attn: Ken Astrein

1.4 Landlord: Seattle School District No. 1 (the "District")

1.5 Landlord Address: Property Management Office, MS 32-151  
Seattle School District No. 1

P O Box 34165  
Seattle, WA 98124-1165

- 1.6 Premises: Teen Health Center, consisting of 1100 square feet located in the northeast corner of Building A, adjacent to the corner of Hamlet Avenue and Seward Park Avenue, which Premises are depicted in Exhibit A.
- 1.7 Building: The building known as Rainer Beach High School, located at 8815 Seward Park S., Seattle, WA 98118, which is situated on the Land (the "Building").
- 1.8 Land: The real property more particularly described on Exhibit B attached hereto (the "Land").
- 1.9 Lease Term: Commencing on October 1, 2014 (the "Commencement Date") and terminating on June 30, 2019, ("the Termination Date"), with two options that may be exercised by Tenant to extend an additional five (5) years to June 30, 2024 and June 30, 2029, with the end of each of these additional terms being a Termination Date.

Use: Teen Health Center

Permitted Use Hours: School Year: Monday – Friday 7 a.m. to 3:30 p.m., except during Legal Holidays and other School Breaks ("Normal Academic Hours"). During other School Breaks Permitted Use Hours include those times when the Building is open and staffed, which times will be treated as Normal Academic Hours for the purpose of assessing custodial and utility services under Section 3 of this Lease.

Requests for access to the Premises during Legal Holidays and any other days or hours not specified in this Section 1.9 shall be submitted in writing and approved by the School Principal. Such requests shall be assessed by the School Principal on a case-by-case basis. Requests shall be submitted by Tenant to the School Principal in writing at least TEN (10) working days in advance. Tenant agrees to pay all applicable charges for such additional uses if approved.

In cases of emergency school closures due to inclement weather, natural disaster, fire, or other casualty, Tenant will have access to the Premises on the same basis as for other School Breaks.

- 1.10 Rent: The value of the base rent for the Premises is established at \$353.00 per month from October 1, 2014 through June 30, 2019. This rate is subject to an annual CPI increase and adjustment to meet Seattle Public Schools Land Value requirements, provided that such increase and adjustment may only be applied if Landlord is implementing a uniform policy for

such increases and adjustments for School District No. 1. In consideration of the program alignment services to be provided by Tenant to Landlord as described in the Memorandum of Understanding School Alignment 2014-19 attached as Exhibit E ("MOU"), Landlord agrees to provide the Premises to Tenant free of the base rent stated herein; however, such free rent is contingent on: Tenant's performance of the services and satisfaction of the criteria as stated in the MOU or any amendment, extension or renewal thereof. If Tenant fails to perform the above conditions stated herein, Tenant agrees to pay the base rent established in this section for all periods during which it fails to perform.

1.11 Security Deposit: \$0.

1.12 Permitted Use:

Tenant is permitted to operate a teen health center on the Premises. The School Nurse's office is co-located within the Premises. Tenant bears no responsibility for the activities associated with the School Nurse's office that occur within the Premises, and specifically disclaims liability for any such activities.

1.13 Cancellation: This Lease shall be subject to cancellation by Landlord prior to the Lease Termination Date upon 90 days advance written notice. This Lease shall be subject to cancellation by Tenant prior to the Lease Termination Date upon 90 days advance written notice. In addition, Tenant's obligations to Landlord, if any, that extend beyond a current year are contingent upon approval of the Lease by the King County Council or appropriation by the King County Council of sufficient funds to pay such obligations. Should such approval or appropriation not occur, this Lease and all Tenant's obligations hereunder will terminate at the end of the current calendar year, and Tenant will not be subject to any obligation under this Lease to provide advance notice of termination or pay any early termination penalties.

1.14 Early Termination Penalty:

If Landlord terminates this Lease prior to the Termination Date it shall pay Tenant the costs of Tenant's Work performed under this Lease. If Tenant terminates this Lease prior to the Termination Date without giving the full 90-day written notice to Landlord, Tenant agrees to pay Landlord the base rent as established in Section 1.10 of Part I of this Lease, prorated for each day of late notice. For example, if this Lease expires on August 31, 2015, Tenant gives its notice of early termination on July 10, 2015, Tenant shall pay Landlord 38 days of base rent. This Section 1.14 shall not apply if the King County Council fails to approve this Lease or appropriate sufficient funds to pay Tenant's obligations to Landlord as set forth in Section 1.13 of this Lease.

1.15 The following Attachments and Exhibits are incorporated herein as part of this Lease:

Lease Agreement - Part II

Exhibit A:	Diagram of the Premises
Exhibit B:	Legal Description of Land
Exhibit C:	General Rules and Regulations For Use of School Facilities
Exhibit D:	Holiday/Vacation Schedule and Charges
Exhibit E:	Memorandum of Understanding School Alignment 2014-19
Exhibit F:	Work Letter Agreement

2. Tenant Improvements

2.1 Tenant shall construct the Tenant's Work pursuant to the provisions of the Work Letter Agreement attached as Exhibit F. Tenant and Landlord have agreed in writing to the Final Approved Design described in Exhibit F ("Tenant's Work") and the Final Project Budget ("Budget") also described in Exhibit F.

The Commencement Date of this Lease shall precede the commencement of Tenant's Work. Tenant shall Substantially Complete or cause to be Substantially Completed all of Tenant's Work, subject to punch list items, in accordance with the Work Letter Agreement.

2.2 Tenant Delay: Tenant shall have no liability for loss or damage to Landlord resulting in any delay in the Substantial Completion of Tenant's Work.

3. Custodial and Utilities Services

If Tenant chooses to operate outside of Normal Academic Hours, Tenant agrees to pay for the heating/cooling and custodial staffing costs as indicated in Exhibit D (FY 2014-2015 Holiday/Vacation Schedule and Charges), which may be updated by Landlord, provided that such updates may only be applied if Landlord is implementing a uniform policy for such updates for School District No. 1.

4. Alterations and Improvements

Except as provided in the Work Letter Agreement, Tenant agrees to be responsible for all costs of any alterations or improvements to the Premises.

5. Use of Common Areas and Other Space in the Building

In addition to the Premises, Other Spaces in the Building may be used occasionally by the Tenant when requested rent free at the sole discretion of the School Principal or Building Manager. Tenant agrees it has an obligation to regularly inspect Other Spaces prior to its use. Other Space is used "AS IS" and use of such space by Tenant constitutes acceptance of its "AS IS" condition.

Other Spaces are spaces that are used occasionally, but not included in the Premises and not Common Areas ("Other Spaces"). The Common Areas consist of those areas of the Building that Landlord and all other occupants of the Building, and their employees, agents, customers and invitees have access to ("Common Areas"). The Tenant agrees that any damage caused by Tenant or an agent, employee, contractor, servant, invitee, licensee, or concessionaire of Tenant to any personal or real property in the Common Areas or Other Spaces shall be promptly repaired or replaced by Tenant at the Tenant's sole expense. Except as provided above, Tenant is not responsible for any maintenance or repair to the Common Areas or to Other Spaces.

## 6. Maintenance

- 6.1 Landlord may inspect Premises at all reasonable times to ensure Premises is kept in a neat, clean, and sanitary condition and Tenant has made all necessary repairs.
- 6.2 Tenant is required to make all necessary repairs and maintenance to the Premises as provided for in the Lease Agreement, Part II (Section 8), except it is the District's responsibility to repair any conditions tied to main building systems, structural defects in the walls, foundation or roof of the Premises or Buildings, and the following specific items:
- (a) Repair a roof leak in a District building or portable, based on District standards and the District's priority for scheduling and making the repair;
  - (b) Repair or replace light fixtures in a District building or portable, based on District standards and the District's priority for scheduling and making the repair;
  - (c) Take down, repair or replace falling ceiling tiles (at the District's discretion) in a District building or portable caused by a roof leak (Tenant may also take down such tiles after obtaining permission from the District), based on District standards and the District's priority for scheduling and making the repair;
  - (d) Repair interior walls when the damage was caused solely by a roof leak in a District building or portable, based on District standards and the District's priority for scheduling and making the repair;
  - (e) Repair or fix water temperature problems tied to a District-owned building system, based on District standards and the District's priority for scheduling and making the repair; and
  - (f) Repair the heating and ventilation system in a District building or portable, based on District standards and the District's priority for scheduling and making the repair.
- 6.3 Landlord will repair the portions of the Premises or Building listed in Section 6.2 of this Lease based on District's standards and the District's priority for scheduling the repair at

the Landlord's sole discretion. Landlord is not responsible for any loss caused to Tenant by Landlord's failure to make these repairs. The District's priority and scheduling may push these repairs out several years.

- 6.4 Any repairs or improvements that are required to permit Tenant to use the Premises for the purpose(s) set forth in Section 1.12 above, or to obtain licensing for Tenant's operation shall be the sole responsibility of Tenant. Any repairs or improvements done by Tenant must have prior approval by Landlord before commencing work.

## 7. Special Provisions

- 7.1 Landlord, acting through its Board of Directors, has approved the scope of health services offered on the Premises.
- 7.2 Tenant shall set medical policies and procedures, hire and supervise all clinic staff, and assume responsibility for the professional activities of the staff. Landlord's role in the clinic's operation shall be confined to referring students to the clinic through the school nurse.
- 7.3 It is the policy of the Seattle School District to require written parent or guardian permission for students' visits to and treatment on the Premises. Landlord and Tenant shall cooperate in the distribution and obtaining of appropriate consent forms, which shall describe the scope of health services approved by the District, from parents and guardians of Rainier Beach High School students. Tenant will attempt to secure such written consent in all cases, and will not provide treatment and services without such written consent except in situations (e.g., STD's, drug/alcohol, and mental health) where federal and/or state law require provision of treatment or services to minors without parent/guardian consent; provided, in no event shall any treatment or services exceed the scope of health services approved by the District.
- 7.4 Tenant shall retain all medical records, and such records shall be the property of Tenant, and not a part of student's educational records.
- 7.5 Tenant acknowledges that the Seattle-King County Department of Public Health has over-all responsibility for evaluation of the teen health centers.

## 8. [Reserved]

## 9. Compliance With Rules and Regulations

Tenant agrees to comply with the General Rules and Regulations For Use Of School Facilities which are attached as Exhibit C, which may be updated by Landlord, provided that such updates may only be applied if Landlord is implementing a uniform policy for such updates for School District No. 1.

10. Duty of Cooperation

Tenant will not interfere with the operation of the regular school program and will cooperate with the School Principal's reasonable guidelines and requests to assure same.

11. Dispute Resolution Process

In the event that Tenant is dissatisfied with issues pertaining to space use and/or access, repairs, maintenance and custodial staffing, a request can be made through the Seattle School District's Property Management Office for a meeting with the District's Executive Director of Facilities to try to reach an amicable resolution.

12. Entire Agreement

This Printed Lease, with the attached Lease Agreement Part II, and all exhibits expressly incorporated herein by reference attached hereto shall constitute the whole agreement between Landlord and Tenant. There are no terms, current or past representations, obligations, covenants or conditions other than those contained herein. No modification or amendment of this Lease shall be valid unless evidenced by an agreement in writing and signed by both Landlord and Tenant. In the event of any conflict between this Part I - Lease Cover Sheet and the terms of Part II - Lease Agreement, the terms of this Lease Cover Sheet shall control.

Landlord:

Tenant:

SEATTLE SCHOOL DISTRICT NO. 1

KING COUNTY

By [Signature]  
Its Deputy Manager  
Date October 8, 2014

By [Signature]  
Its Gail Houser  
Manager, Real Estate Services  
King County  
Date 10/8/2014

APPROVED AS TO FORM:


By [Signature]  
Its Deputy Prosecuting Attorney  
Date 10/8/14



STATE OF WASHINGTON )  
 ) ss.  
COUNTY OF KING )

I certify that I know or have satisfactory evidence that Gail Houser is the person who appeared before me, and said person acknowledged that said person signed this instrument, on oath stated that said person was authorized to execute the instrument and acknowledged it as the REAL ESTATE SERVICES MANAGER of King County, a political subdivision, to be the free and voluntary act of such corporation for the uses and purposes mentioned in the instrument.

Dated this 8<sup>th</sup> day of OCTOBER, 2014.

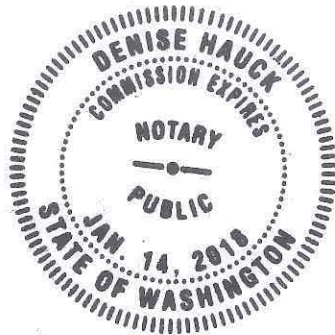

Denise Hauck

(Signature of Notary)

DENISE HAUCK

(Legibly Print or Stamp Name of Notary)

Notary public in and for the state of Washington, residing at

SEATTLE

My appointment expires JANUARY 14, 2018

STATE OF WASHINGTON )  
 )ss.  
COUNTY OF KING )

I certify that I know or have satisfactory evidence that Kathy Johnson is the person who appeared before me, and said person acknowledged that said person signed this instrument, on oath stated that said person was authorized to execute the instrument and acknowledged it as the Property Manager of SEATTLE SCHOOL DISTRICT NO. 1, a Washington municipal corporation, to be the free and voluntary act of such corporation for the uses and purposes mentioned in the instrument.

Dated this 8 day of October, 2014.



Julie Barbello

(Signature of Notary)

Julie Barbello


(Legibly Print or Stamp Name of Notary)

Notary public in and for the state of Washington, residing at

Seattle, WA

My appointment expires 2/9/18

EXHIBIT A

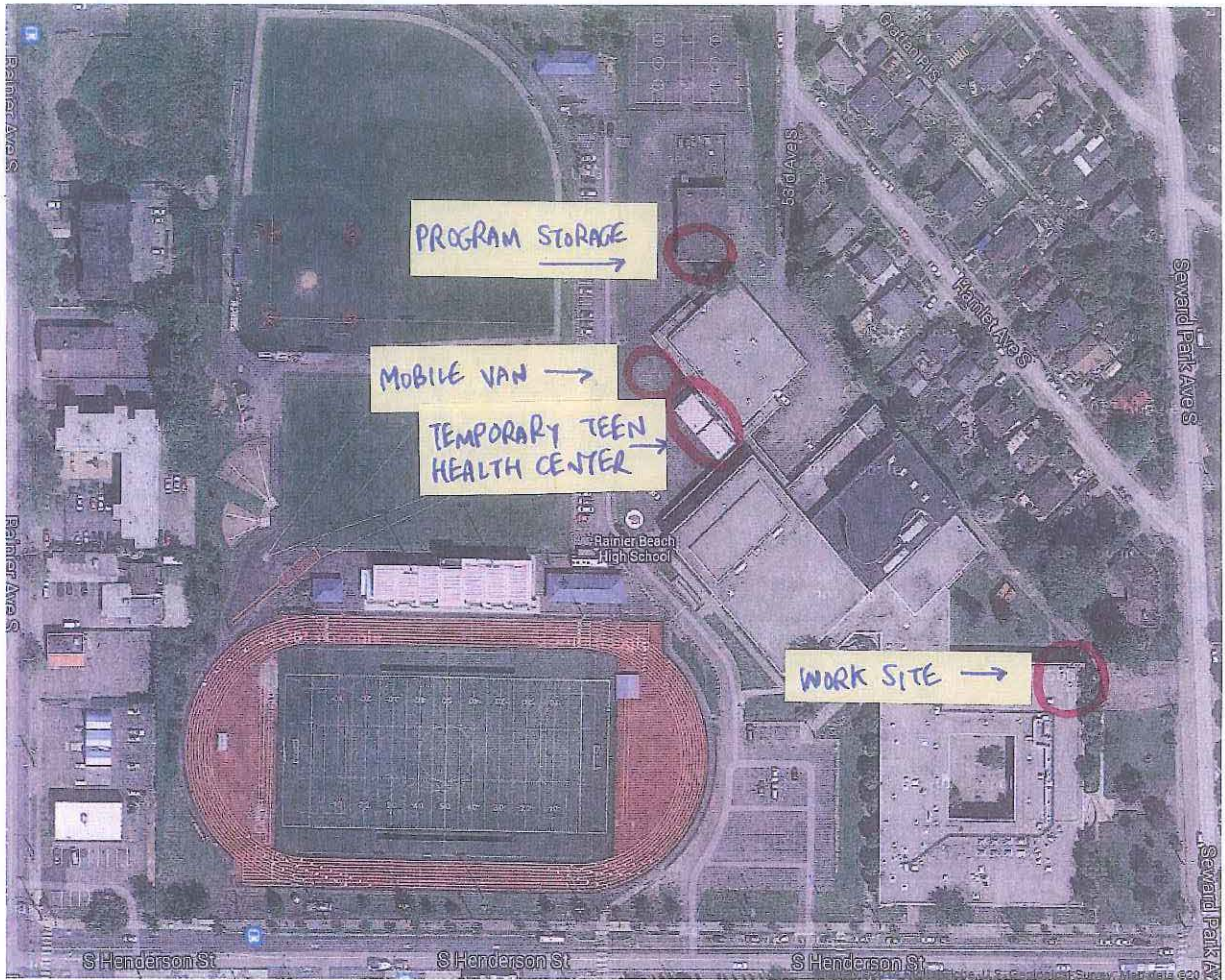



## EXHIBIT B

EXHIBIT B  
Rainier High School Legal Description  
Tax Assessor #352404-9149 & 352404-9146

That portion of Government Lots 2 and 3 in Section 35, Township 24N, Range 4 E., W.M. situate in King County, Washington

Beginning at a point on the South line of said Government Lot 2 which is S 89° 54'13" E 208.75 feet from the southwest corner thereof;  
Thence North 00°07'22" West parallel with the West line of Government Lot 2 , a distance of 163.75 feet;  
Thence North 89° 54'13" West 31.75 feet;  
Thence North 00° 07'22" West 276.50 feet;  
Thence South 89°54'13" East 63 feet;  
Thence North 00°07'22" West 459.47 feet in the Southerly margin of Cloverdale Street as established by Ordinance No. 35610;  
Thence North 47°54'48" East along the margin of Cloverdale Street 232.49 feet to the Westerly line of Block 9, C.D. Hillman's Atlantic City Addition;  
Thence South 33°05'12" East 462.20 feet to the southwesterly corner of said Block 9;  
Thence South 89°54'00" East 189.98 feet along the South line of Block 9 to the West line of 53rd Avenue South;  
Thence South 00°06'00" East along said Avenue line 669.66 feet to the line of Government Lots 2 and 3;  
Thence South 89°54'13" East along the north line of Government Lot 3 to the Westerly line of Seward Park Avenue, as established by Ordinance No. 65076;  
Thence South 02°40'40" East 202.94 feet along said Westerly line;  
Thence North 89°50'52" West 100.00 feet;  
Thence South 02°40'40" East 100 feet to a point in the North line of Henderson Street as established by Ordinance No. 39385;  
Thence North 89°50'52" West along the north line of Henderson Street 1,044.93 feet to a point 125.00 feet from the East line of Rainier Avenue as established by Ordinance No. 29364;  
Thence North 00°09'08" East 301.47 feet to the North line of Government Lot 3;  
Thence South 89°54'13" East 43.75 feet along the line of Government Lots 2 and 3 to the point of beginning.  
TOGETHER WITH Lots 1 through 5 inclusive Block 10 and Lots 21 through 34 inclusive Block 11, C. D. Hillman's Atlantic City Addition, as recorded in Volume 12 of Plats, page 45, Records of King County, Washington;  
TOGETHER WITH vacated Gibbs Place and vacated 53rd Avenue South, South of Hamlet Avenue as vacated by Ordinance No. 87920;  
TOGETHER WITH a portion of Government Lot 2, if any, Section 35, Township 24 North, Range 4 East, W.M. lying south of South line of C. D. Hillman's Atlantic City Addition and between 53<sup>rd</sup> Avenue South and 54<sup>th</sup> Ave South ( Sewer Park Avenue).

## EXHIBIT C

### GENERAL RULES AND REGULATIONS FOR USE OF SCHOOL FACILITIES

**Safety and conduct:** Applicant/Organization is responsible for the safety and conduct of its participants and spectators.

**HB 1824 Compliance:** All non-profit youth sports groups must verify that all coaches, athletes, and athletes' parent/guardian have complied with the mandated policies for concussion and head injury education, prevention, and management as prescribed by HB 1824, section 2.

**Supervision:** All groups using school facilities must have an adult supervisor with the group. That supervisor is responsible for the group's complying with all applicable regulations.

**Security:** The School District may require that security be provided for activities, such as, dances, large lecture audiences, community celebrations, etc. Applicants may call the Seattle School District Security Office at 298-7707 for information about security services and charges.

**Vacating Time:** All activities must end at least (15) minutes before the time approved on the agreement to allow the building to be completely vacated prior to locking the facility.

**Protecting School Facilities:** Groups must use the utmost care in the use of school facilities, and the use of facilities is restricted to those spaces and times specifically covered in the agreement. School furniture and equipment must not be moved from one room to another unless specifically authorized by designated school staff and supervised or performed by a School District employee. No decorations or other items may be attached to walls, ceilings, or floors, if it would mark or damage the surface. No wax or other substances may be applied to the floors.

**Care of Premises:** Users must leave the school facilities in the same order and condition in which they found them. For example, any decorations or equipment brought by the user or any rubbish generated by the user must be removed.

**Advertising:** Any type of advertising material may be distributed only during the times and the areas listed on the agreement. In addition, the Premises may not be used by religious groups for recruitment or proselytizing activities.

**Weapons, Alcohol, Drugs, and Smoking:** Weapons (guns, knives, and other dangerous weapons), alcohol, drugs, smoking, or use of tobacco products are prohibited on Seattle Public Schools property.

**Games Of Chance:** Games of chance, lotteries, raffles and the giving of door prizes are not allowed except as permitted by law, and then only with proper clearances, if applicable, from The State Gambling Commission.

**Admission Charges:** When admission tax is to be collected or when fees are to be paid to any agency or group, the organization using the facility must assume all responsibility.

**Boisterous Conduct:** Boisterous conduct, profane or other improper language is not allowed.

**Fire and Safety:** All events will be required to meet the occupancy load and fire and safety regulations of the Seattle Public Schools, the City of Seattle, and the State of Washington.

**Copyrighting:** Per Federal copyright law, all organizations must get permission from the copyright holder if the work, program or performance is copyrighted.

**Equipment:** Applicants who wish to use School District equipment, such as the PA system, stage lighting, overhead projectors, screens, chalkboards, must make arrangements with the secretary at the respective school. There may be charges for such equipment use.

**Playground Use:** Playground use must not interfere with school activities, subject the grounds and/or playground equipment to undue wear, create a hazard, or result in unreasonable restriction of use by others. All organized use of the School District grounds must be covered by a building and grounds use permit or agreement.

**Kitchen Facilities:** All use of kitchens must be approved by the Child Nutrition Services Office. Users must call 206-298-7675 to make arrangements for kitchen use. The labor charge will be based on the current pay scale, including benefits, with a minimum of three hours for a call back. There will be an additional charge for weekends and holidays.

**Additional Rules:** Administrative offices and individual schools may compile special rules applicable to specific situations and locations. Any such special rules will be posted in a conspicuous location where they apply.

I acknowledge that I have read and understand and agree to comply with the Rules and Regulations stated herein.

  
APPLICANT SIGNATURE

MARK ZANDBERG  
PRINTED NAME

7/2/2014  
DATE

# EXHIBIT D

## SEATTLE SCHOOL DISTRICT

### FY 2014-2015 HOLIDAY/VACATION SCHEDULE AND CHARGES (September 1, 2014-August 31, 2015)



**A. 2014-2015 Holiday/Vacation Schedule for Custodial Staff**

\*\*There is NO school staffing on these 12 Seattle School District designated holidays for Custodial staff:

Labor Day	September 1, 2014
Veteran's Day	November 11, 2014
Thanksgiving Day	November 27, 2014
Day after Thanksgiving	November 28, 2014
Christmas Eve Holiday	December 24, 2014
Christmas Day Holiday	December 25, 2014
New Year's Eve Holiday	December 31, 2014
New Year's Day Holiday	January 1, 2015
Martin Luther King Jr. Day	January 19, 2015
President's Day	February 16, 2015
Memorial Day	May 25, 2015
Independence Day	July 3, 2015

\*\* Programs that request staff service on the Holidays noted above will be charged the Holiday staffing rate. The number of holidays is subject to change at the discretion of the Seattle School District.

\*\*\* School staff MAY NOT be available during the designated school breaks (Custodial Holidays excluded). If available, Custodial Break hours are typically 7:00am – 3:00pm, however may vary by school.

Winter Break	December 22, 2014– January 2, 2015
Mid-Winter Break	February 17, 2015
Spring Break	April 13, 2015 – April 17, 2015
Summer Break	June 16, 2015 – August 31, 2015

\*\*\*Applicable staffing rate is charged.

**B. Staffing Charges**

Custodial Overtime Rate (four hour minimum). Charges are incurred from one-half hour before the starting times to one-half hour after the ending times indicated on applications/leases.

Week Days (after hours)	\$43.25 per hour
Saturdays (four hours minimum)	\$43.25 per hour
Sundays and Holidays (four hours minimum)	\$56.00 per hour

**C. Heat/Cooling Cost Per Use:**

Any additional heat/cooling requests outside of normal Academic operating school hours is subject to billing. Some school sites require a custodian to appear onsite to operate heating/cooling, at which staffing charges may be incurred as well. For information about which category the school you are leasing or plan to lease belongs, please refer to the Property Management website at [www.seattleschools.org](http://www.seattleschools.org) or call (206) 252-0633.

	<u>Category A</u>	<u>Category B</u>	<u>Category C</u>	<u>Category D</u>
Startup Cost (one time cost per use)	\$144.50	\$90.80	\$40.25	\$26.80
Plus: 1 to 5 Classroom(s)/hour	\$18.70	\$10.15	\$5.10	\$4.30
Gym per hour	\$18.70	\$10.15	\$5.10	\$4.30
Cafeteria per hour	\$18.70	\$10.15	\$5.10	\$4.30
Auditorium	\$18.70	\$10.15	\$5.10	\$4.30

  
APPLICANT SIGNATURE

MARK ZANDERS  
PRINTED NAME

RAINIER BEACH  
SCHOOL

7/2/2014  
DATE

4.2014

## **EXHIBIT E**

### Memorandum of Understanding School Alignment 2014 – 19

Seattle Public Schools & School-Based Health Centers  
Rainier High School & Public Health & Seattle & King County

#### **Background**

All investments funded through the renewed Families and Education Levy, including those provided for and coordinated by school-based health centers, are intended to contribute significantly to the citywide goal of increasing the number of children ready for school, achieving academically, and on track toward a timely high school graduation.

#### **Aligning School-Based Health Interventions with School Needs**

Building on this intention, the school-based health center will develop and implement a strategic plan for interventions to support the academic success of students at risk of falling behind. A working plan was developed during the 2005- 06 school year and that plan is the basis of a working document to be used and augmented during the 2014 – 19 school year.

#### **Plan to Support School Success**

To facilitate communication, the health center will develop and refine a written plan describing its efforts to support school success. The plan will include descriptions of the following:

- Methods used to identify and assess students at risk of academic failure;
- Strategies, services and multidisciplinary interventions developed and used to support students at risk;
- Linkages to appropriate community-based organizations that serve Seattle's students; and descriptions of students' academic goals;
- Methods to monitor students' progress in achieving academic goals.

#### **Time Line for Plan Development**

To fully align and coordinate efforts, the organizations agree to the following time line;

- The plan for school success will be updated as needed within the first two months of school
- School leadership will provide initial feedback and direction no later than November 22, 2013
- In accordance with FERPA and HIPAA requirements, the parties agree to regularly communicate concerning the identification of appropriate students for academic support, and students' academic needs, goals and progress
- Additional tie lines and mutual arrangements for further feedback and communication will be determined by school and health center leadership
- Public Health Seattle-King County will work with the parties throughout the school year to support an on-going improvement process for the strategic plan to support students' capacity to succeed.

#### **Confidential Student Information**

King County further agrees and understands that the District will only provide identifiable student information or academic records to King County upon a signed release of information, which must be signed by each separate parent or the student, if the student is 18 years of age or older. King County Public Health has the responsibility to get the consent form signed.

## **EXHIBIT E**

King County also understands and agrees that any educational records received from the District are considered confidential student information protected by federal law, the Family Educational Rights and Privacy Act ("FERPA"), 20 U.S.C. Section 1232g. King County further agrees that student educational records received from the District will not be disclosed to any other person, agency, or entity without the prior written consent of the district unless required to make such a disclosure under an applicable law or court order. King County agrees that any student information obtained through this MOU is confidential and cannot be disclosed to a third-party unless disclosure is required by law, not including aggregated numerical data on student performance of students covered under this MOU and may be used only to perform the services described in this MOU. The unauthorized or unlawful disclosure of student records is just cause for the District to immediately terminate the Memorandum of Understanding.

District staff understand that protected health information received from the SBHC is considered confidential and will not be disclosed in any manner to any other person, agency, or entity without the prior written consent of the student or parent, unless allowed or required to make such a disclosure under an applicable law or court order.

Washington State regulations and case law allow minors to independently consent for and receive the following confidential health services:

- Alcohol/drug abuse treatment
- Outpatient mental health treatment
- Birth control
- Pregnancy care
- STD/HIV diagnosis and testing

District and SBHC staffs need to understand that all information in students' school written records is governed by FERPA and therefore available for parental review until a student turns 18. This means that Washington State minors' rights to privacy are at risk of being violated when school records include information about confidential health services listed above. District staff agrees to consider what information from the SBHC would be included in students' school written records to avoid the risk.

**For Seattle Public Schools:**

**For School-Based Health Centers:**

\_\_\_\_\_  
Principal

\_\_\_\_\_  
Date

\_\_\_\_\_  
Program Manager

\_\_\_\_\_  
Date

## EXHIBIT F

### WORK LETTER AGREEMENT FOR TENANT'S WORK

This Work Letter Agreement is part of and incorporated into that certain Lease (the "Lease") between and Seattle School District No. 1 (the "Landlord"), and King County, a political subdivision of the State of Washington (the "Tenant") (collectively "Parties"), for the Building and Premises, as defined in Sections 1.6 and 1.7 of the Lease Cover Sheet. Capitalized terms in this Work Letter Agreement shall have the meanings set forth in the Lease. In case of conflicting definitions or terms, the definitions contained herein shall control. This Work Letter and the terms herein apply only to Tenant's Work, and do not apply to circumstances arising outside of Tenant's Work.

#### 1. General Intent

It is the intent of this Work Letter Agreement ("Work Letter") that Tenant shall construct improvements to the Premises (the "Tenant's Work") in accordance with the design (described below) at Tenant's expense, except as specifically provided herein. Tenant has executed or will execute that certain contract for construction of Tenant's Work, entitled Rainier Beach High School-Based Health Center Renovation, King County Contract C00911C14 (the "Contract"), dated July 2014. Tenant has procured a design for the Tenant Improvements which has been reviewed and approved by Landlord (the "Final Approved Design"), which is attached to this Work Letter and incorporated herein as Attachment 1. Landlord and Tenant have agreed to a final project budget (the "Budget"), which establishes Tenant's total cost liability for construction of the Tenant's Work. The Budget is attached hereto and incorporated herein as Attachment 2. As set out in the Final Approved Design, the Tenant's Work shall be comprised of the following:

- Demolition of the existing offices in the Premises, and the associated hazardous materials abatement activities identified in the Hazardous Materials Survey;
- Construction of three (3) new acoustically private offices;
- Construction of a lab and exam room;
- Installation of new sinks and associated plumbing; and
- Associated casework, lighting and branch wiring modifications, fire alarm modifications, data cabling, and flooring

Tenant may modify the Final Approved Design with the written approval of Landlord, which approval shall not be unreasonably withheld, conditioned, or denied.



## **2. Costs of Construction**

Tenant has contracted with a construction contractor (the "Contractor") for construction of the Tenant's Work. Tenant shall be liable to Contractor for all costs of construction of the Tenant's Work in the Premises, including Change Orders, except that if during the construction of the Tenant's Work any Pre-Existing Hazardous Materials as defined in Section 35 of Part II of the Lease or any other preexisting conditions are discovered in the Premises (except for Hazardous Materials identified in the Hazardous Building Materials Survey dated May 2014) and the expense of addressing such conditions causes the cost of the Tenant's Work to exceed the Budget, then Landlord and Tenant agree to enter into negotiation in good faith to expeditiously find a mutually acceptable allocation of liability and cost, subject to appropriation by their governing bodies, that will return the Premises to a usable condition.

## **3. Construction of Tenant's Work**

For any work to be performed in connection with Tenant's Work on the Premises by Tenant or Contractor, the following shall apply:

**3.1** Tenant shall undertake construction of the Tenant's Work after execution of the Lease and shall prosecute construction in a timely manner consistent with this Work Letter until such time as the Tenant's Work is Substantially Completed, as defined in Section 3.5 below.

**3.2** Landlord shall make the Premises available to Tenant and Contractor Monday through Friday, between the hours of 6 a.m. and 11:00 p.m., for entry and construction of the Tenant's Work. Tenant will make requests to Landlord four (4) days in advance to access the Premises for entry and construction of Tenant's Work between the hours of 11:00 p.m. and 6:00 a.m. or on weekends, and Landlord shall not unreasonably withhold, condition or delay approval of such requests. Landlord shall be solely liable for any costs associated with delay caused by Landlord's refusal or inability to make the Premises available as provided herein, except when refusal or inability is based upon a disruption to the educational environment caused by the Tenant's work.

**3.3** Tenant shall be responsible for obtaining all permits and approvals required by the City of Seattle associated with the Tenant's Work.

**3.4** The Tenant's Work shall revert to the ownership of Landlord upon expiration or earlier termination of the Lease.

**3.5** Substantial Completion. As used herein, "Substantial Completion" or "Substantially Completed" shall mean that each of the following have occurred subject only to completion of customary "punch list" items: (a) Tenant's Contractor shall have notified Tenant in writing that Tenant's Work is substantially complete; and (b) Tenant shall have issued a Certificate of Substantial Completion to its Contractor.

**3.6** Points of Contact During Tenant's Work. Through the period of construction of Tenant's Work, the points of contact for Tenant and Landlord shall be as follows:

Tenant's Project Representative:  
Denise Thompson  
King County Facilities Management Division  
Capital Planning and Development  
(206) 296-0552

Landlord's Project Representative: Gretchen DeDecker  
Self Help Projects Program Manager  
Seattle Public Schools  
(206) 252 0637

#### **4. Indemnification**

To the maximum extent required by law, each party shall protect, defend, indemnify, and save harmless the other party, its elected officials, officers, officials, employees, and agents while acting within the scope of their employment as such, from any and all costs, claims, judgments, and/or awards of damages to the extent arising out of or in any way resulting from each party's own negligent acts or omissions. Each party agrees that it is fully responsible for the acts and omissions of its own contractors and subcontractors, their employees and agents, acting within the scope of their employment as such, as it is for the acts and omissions of its own employees and agents. Each party agrees that its obligations under this Section 4 extend to any claim, demand, and/or cause of action brought by or on behalf of any of its employees or agents. This indemnity is specifically and expressly intended to constitute a waiver of each party's immunity under Washington's Industrial Insurance Act, RCW Title 51, as respects the other party only, and only to the extent necessary to provide the indemnified party with a full and complete indemnity of claims made by the indemnitor's employees. The parties acknowledge that the provisions of this Section 4 were specifically negotiated and agreed upon by them. In the event it is determined that RCW 4.24.115 applies to this Agreement, each party agrees to defend, hold harmless and indemnify the other Party to the maximum extent permitted thereunder.

Tenant shall require its Contractors and subcontractors to indemnify and hold Landlord harmless from and against liability for all claims arising out of or in connection with the Tenant's Work to the extent required by R.C.W. 4.24.115.

#### **5. Insurance**


After taking into account the scope of work and services which may be performed by its Contractor(s), the Tenant shall require that its Contractor maintain Commercial General Liability, Professional Liability if professional services are required, Automobile Liability insurance, Contractor's Pollution Liability, Statutory Workers Compensation, Employers Liability/Stop Gap, Builder's Risk and other insurance as may be required with prudent limits of liability as established by a Tenant risk assessment.

Such contractor insurance shall insure Tenant, its Contractor, and Landlord and their officers, officials, agents and employees against loss arising out of or in connection with activities, performed in furtherance of this Work Letter Agreement by, the Tenant's Contractor. Contractor's general and automobile liability insurance and other liability insurance as may be required shall include the Tenant, Landlord and their officers, officials, agents and employees as an additional insured and shall contain standard separation of insureds language. The Contractor's insurance shall be primary to and not contributing with any insurance or self-insurance that may be carried by Tenant or Landlord.


**ATTACHMENT 1:**

**FINAL APPROVED DESIGN**



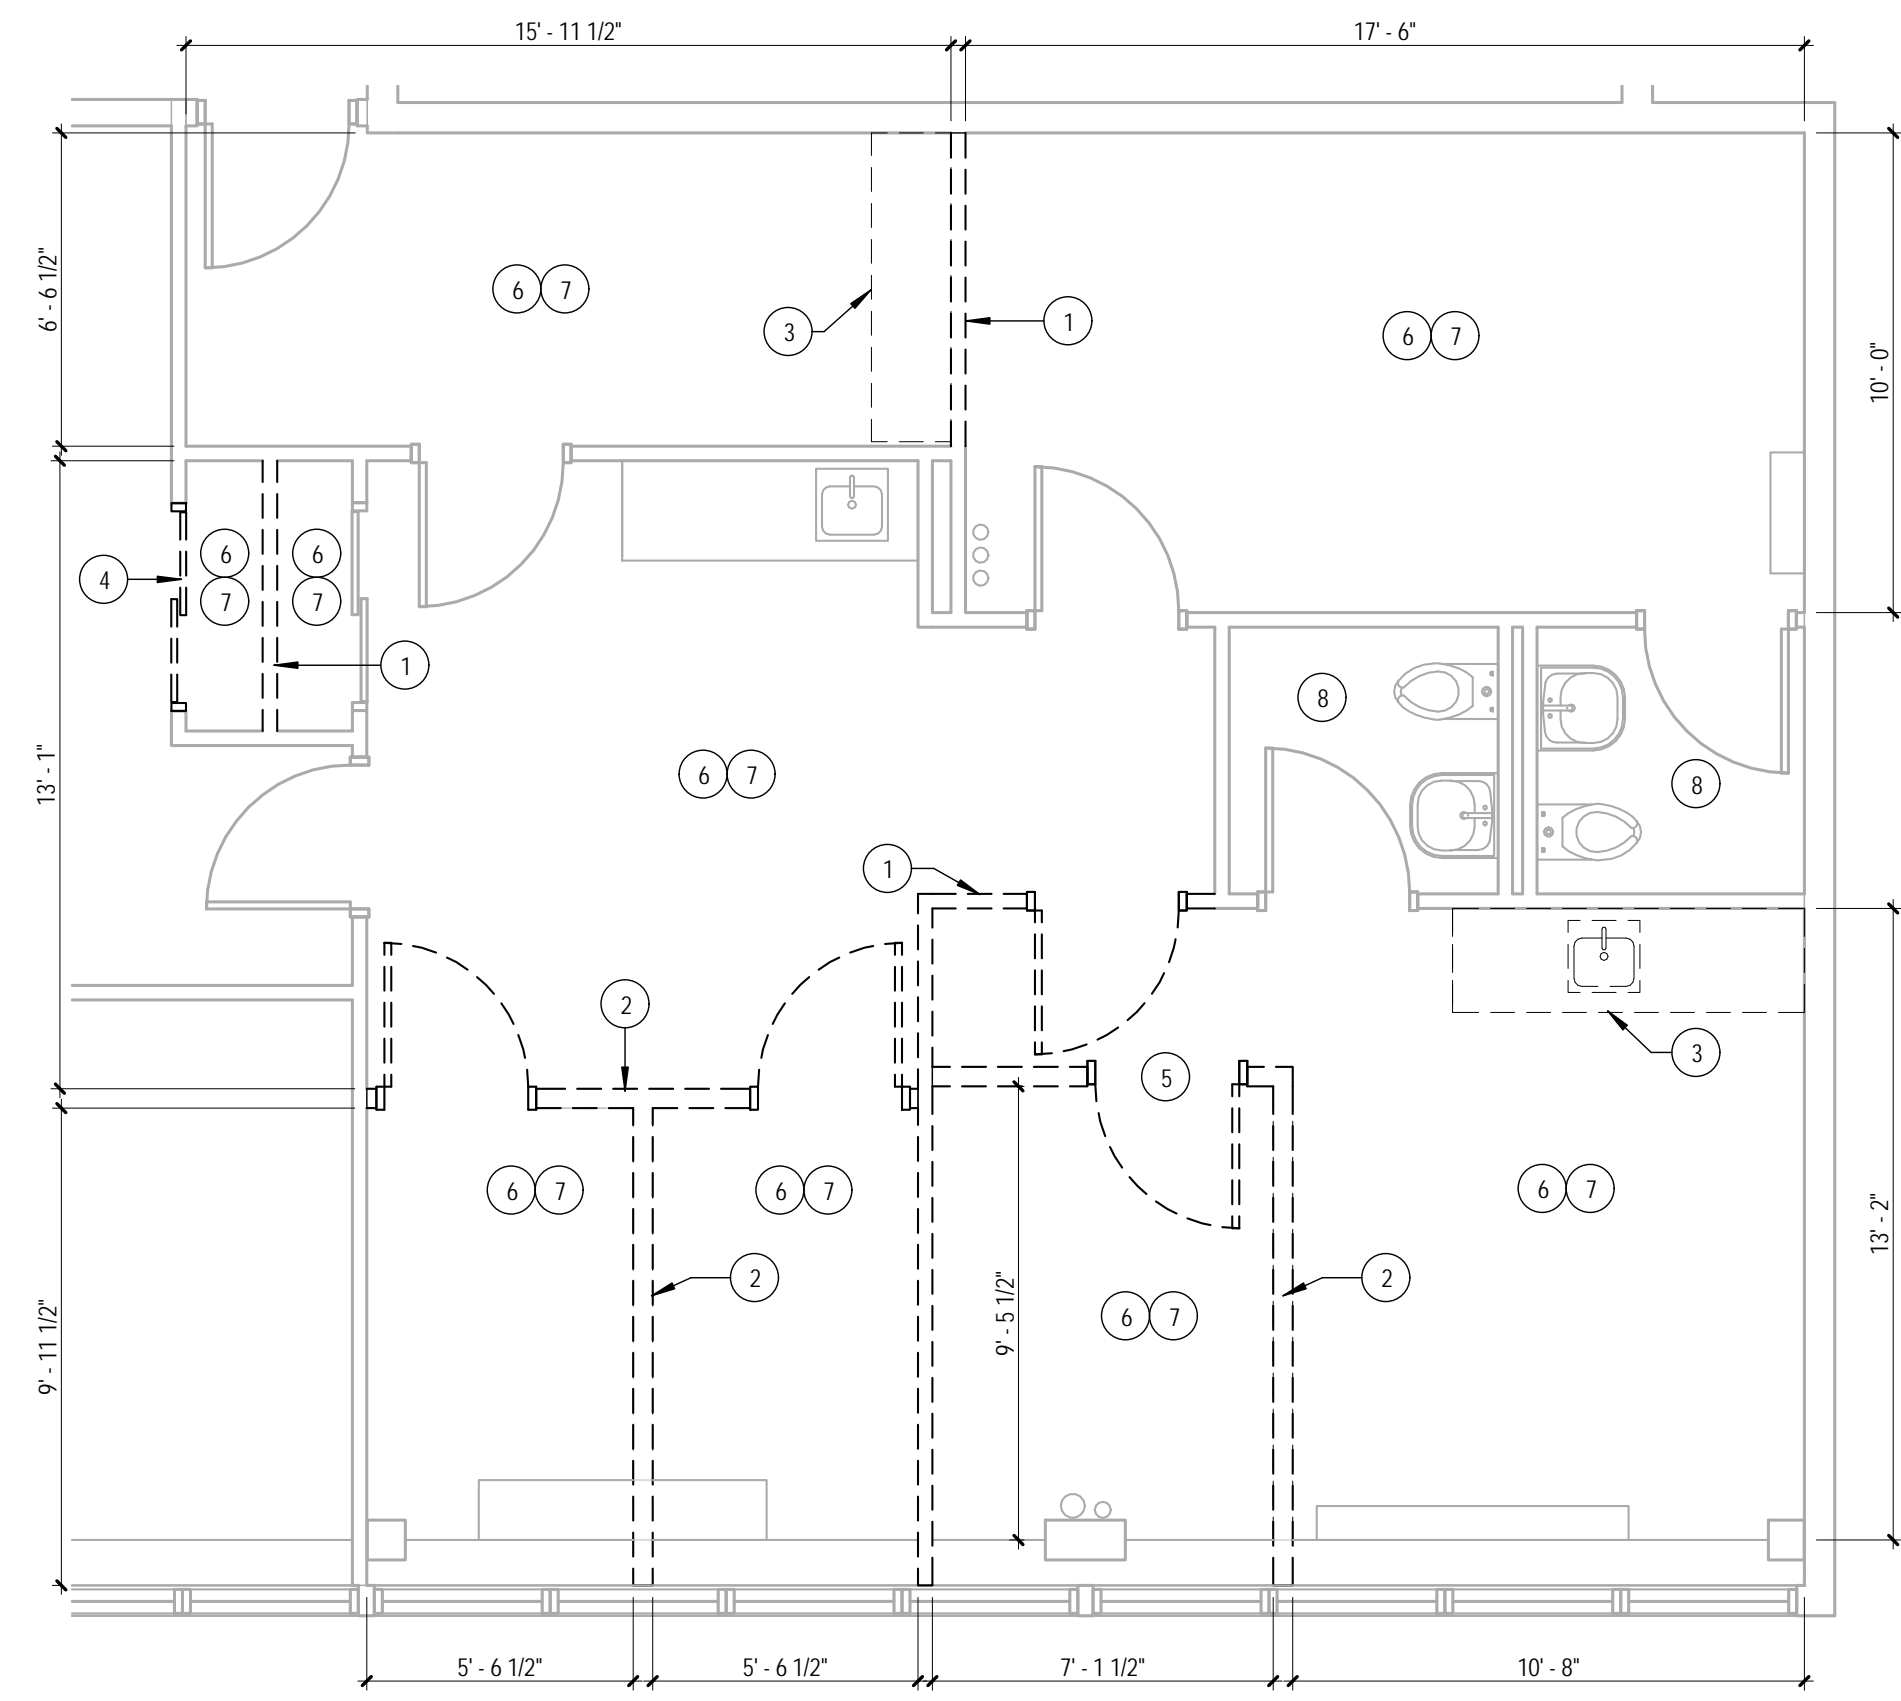


**DEMO PLAN**  
SCALE: 1/4" = 1'-0"

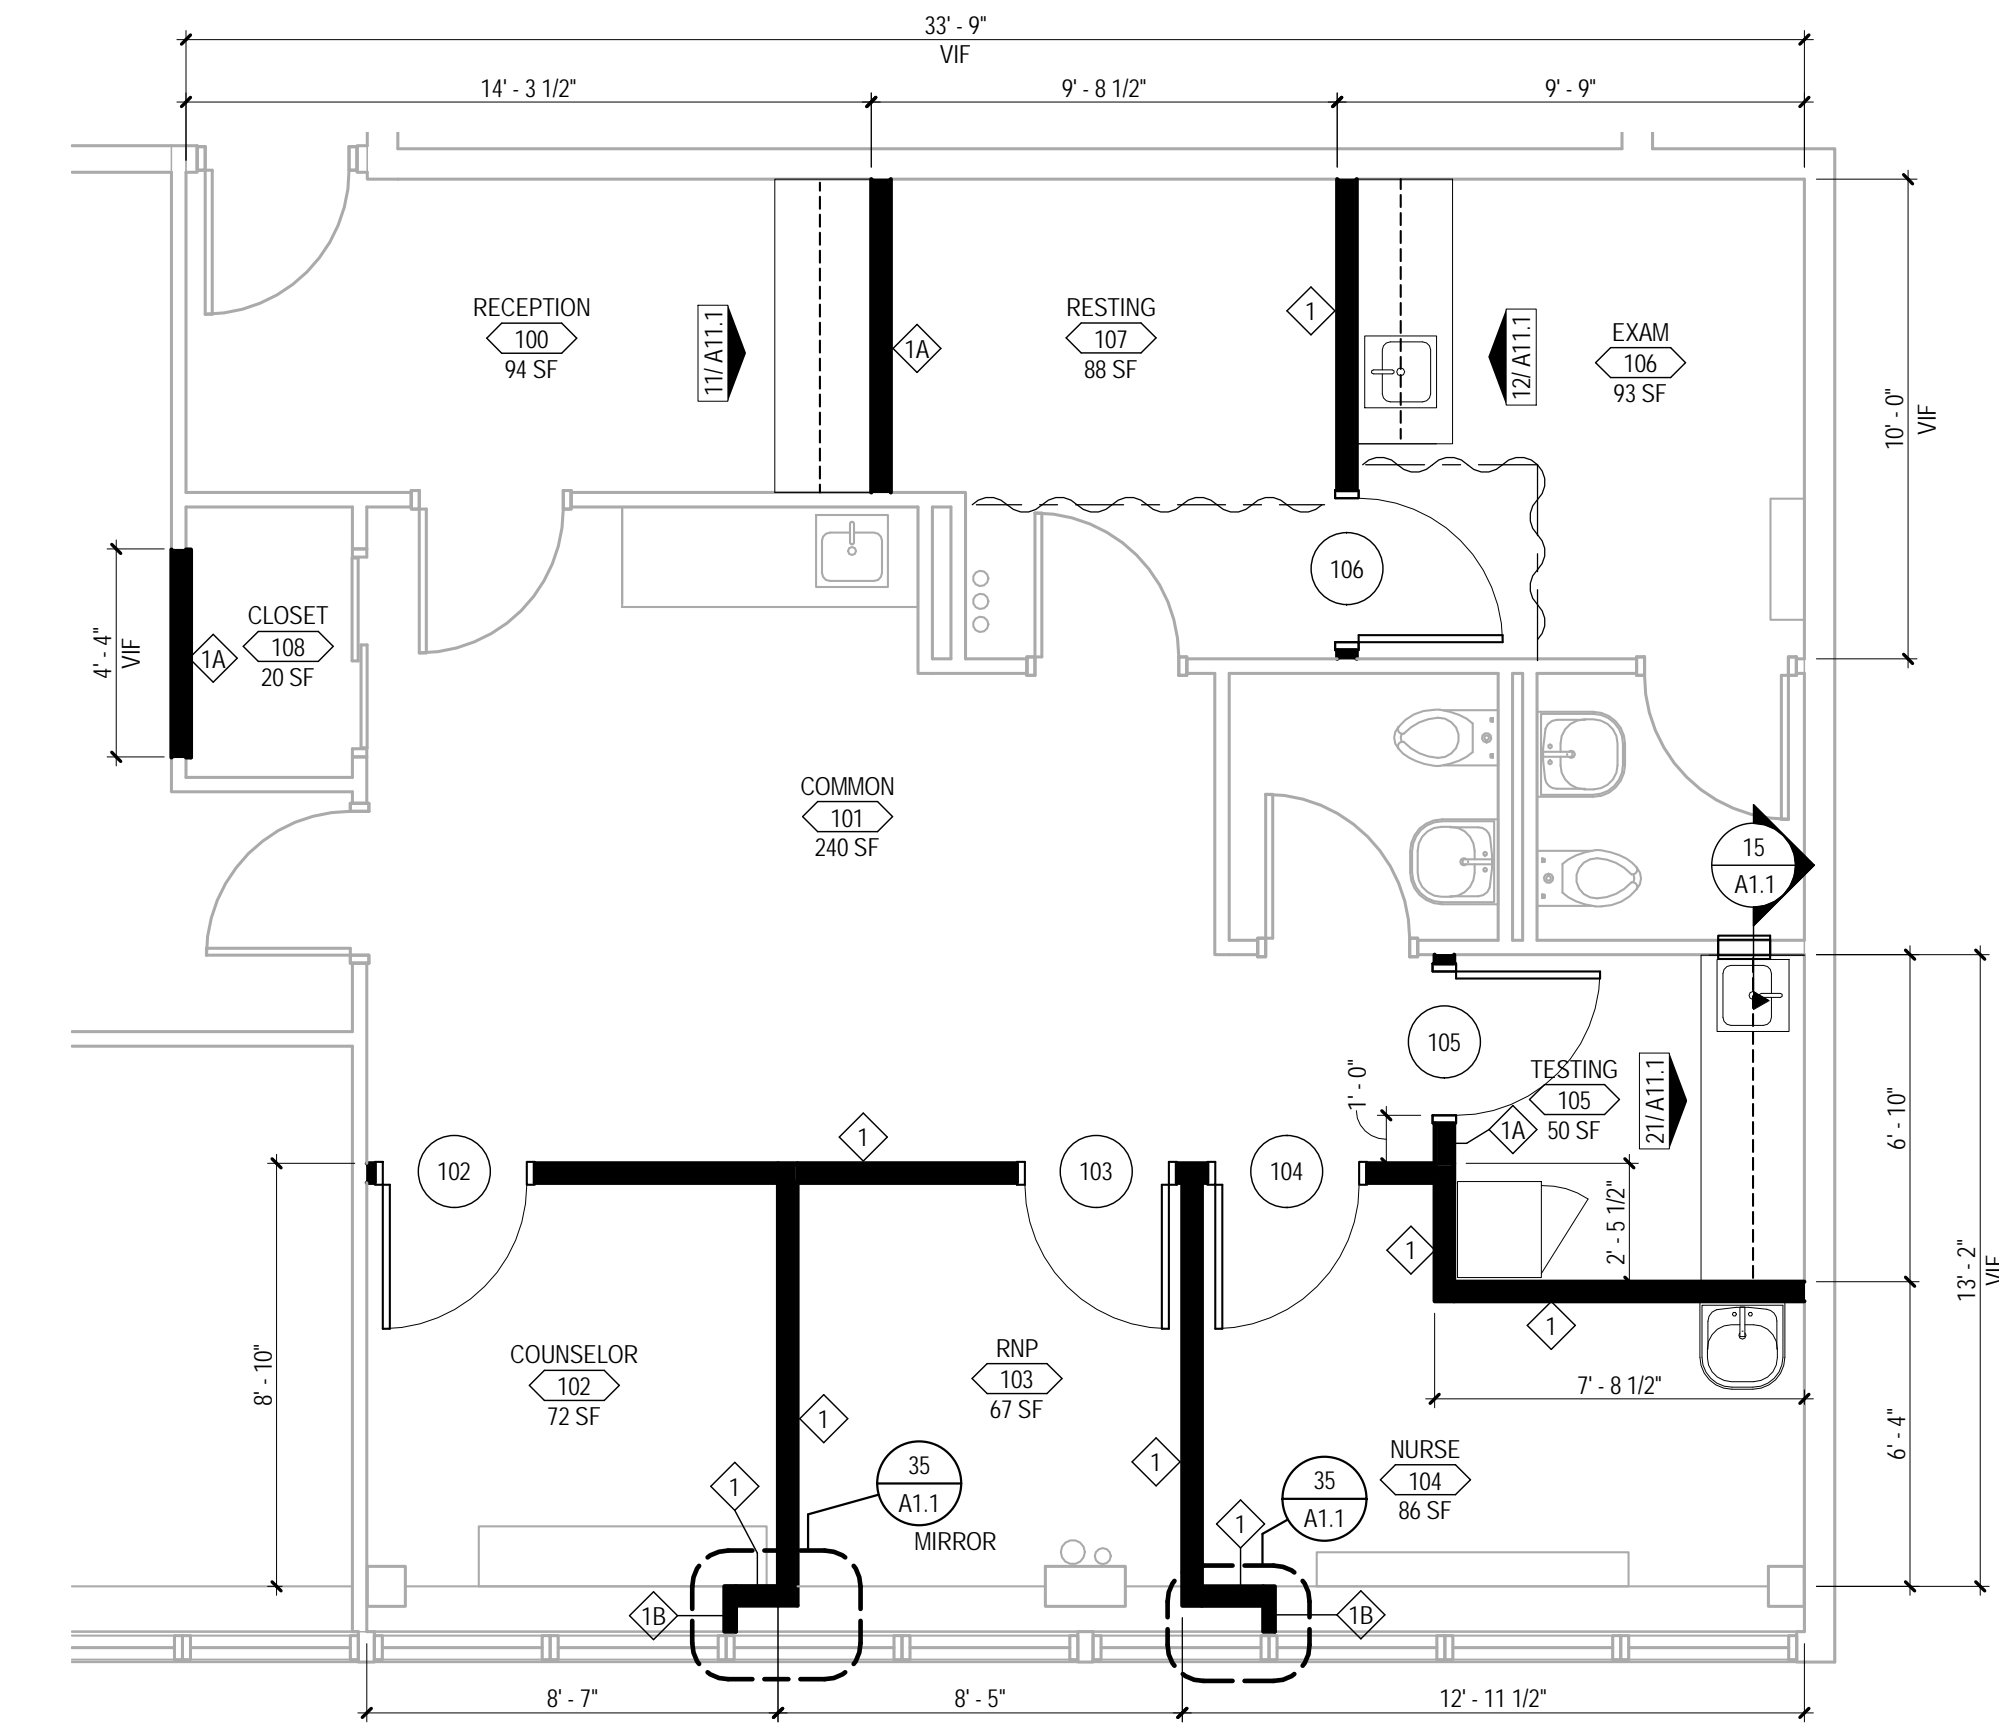

**FLOOR PLAN**  
SCALE: 1/4" = 1'-0"


**DEMO PLAN KEYNOTES**

- 1 DEMOLISH EXISTING CMU WALL, PATCH AND REPAIR FLOORS AND WALLS TO REMAIN TO CREATE A SMOOTH FINISH TO RECEIVE PAINT OR FLOORING.
- 2 DEMOLISH EXISTING GWB STUD WALL
- 3 DEMOLISH CASEWORK AND SINK, SEE PLUMBING DEMOLITION PLAN DP1.1 FOR ADDITIONAL INFORMATION
- 4 DEMOLISH CLOSET DOOR AND FRAME
- 5 SALVAGE EXISTING DOOR AND FRAME TO BE REUSED IN RENOVATION
- 6 REMOVE EXISTING FLOORING (ACM) AND MASTIC (NON-ACM) TO PROVIDE A SMOOTH SUBSTRATE TO RECEIVE NEW FLOORING
- 7 REMOVE AND SALVAGE EXISTING 2x2 CEILING TILES, DEMOLISH EXISTING CEILING GRID
- 8 SEE PLUMBING DEMOLITION PLAN DP1.1 FOR WORK IN THIS AREA

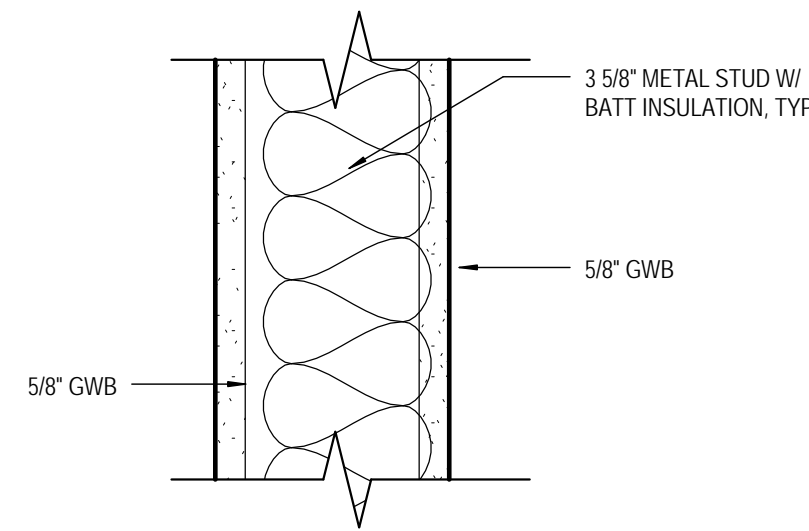


1: TYPICAL LINTEL  
1A: OMIT BATT INSULATION  
1B: METAL STUD WIDTH TO BE SIZED TO MATCH WIDTH OF EXISTING WINDOW MULLIONS


23 INT. WALL TYPE 1  
SCALE: 3" = 1'-0"

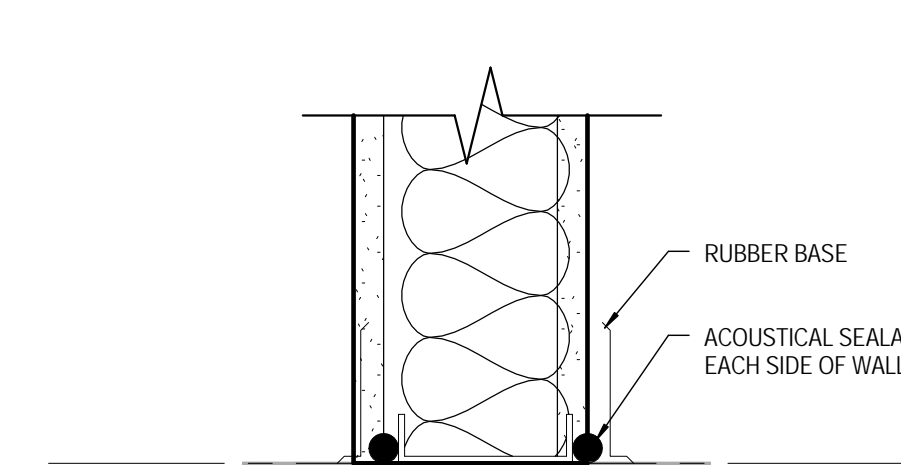

24 WALL BASE DTL  
SCALE: 3" = 1'-0"

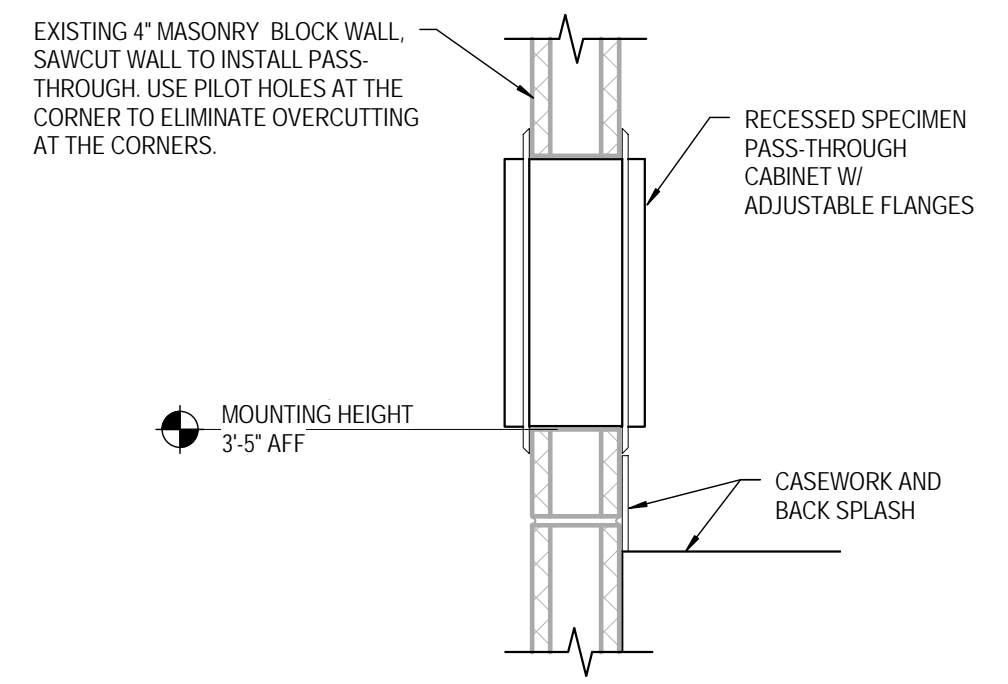


15 PASS-THROUGH DETAIL  
SCALE: 1 1/2" = 1'-0"

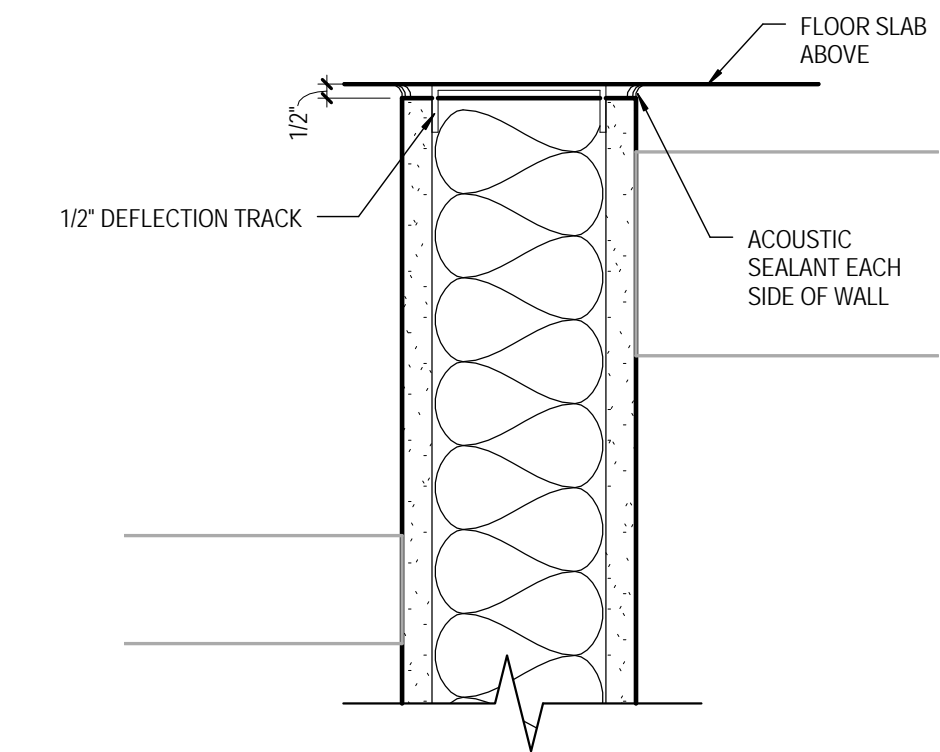


NOTE: AT GWB CEILING, RUN EVERY OTHER METAL STUD UP TO STRUCTURE AND STOP GWB AT GWB CEILING EA-SIDE.


25 WALL TOP DTL  
SCALE: 3" = 1'-0"

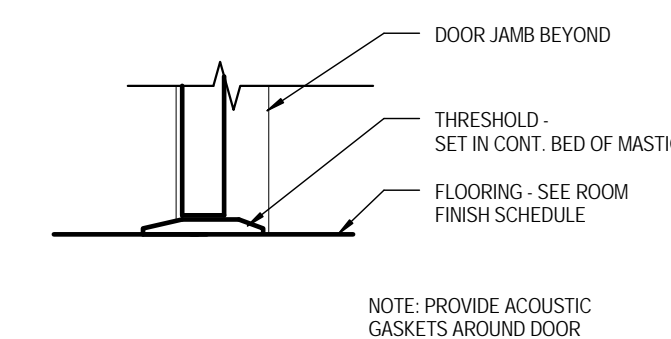

33 HM DOOR SILL  
SCALE: 1 1/2" = 1'-0"

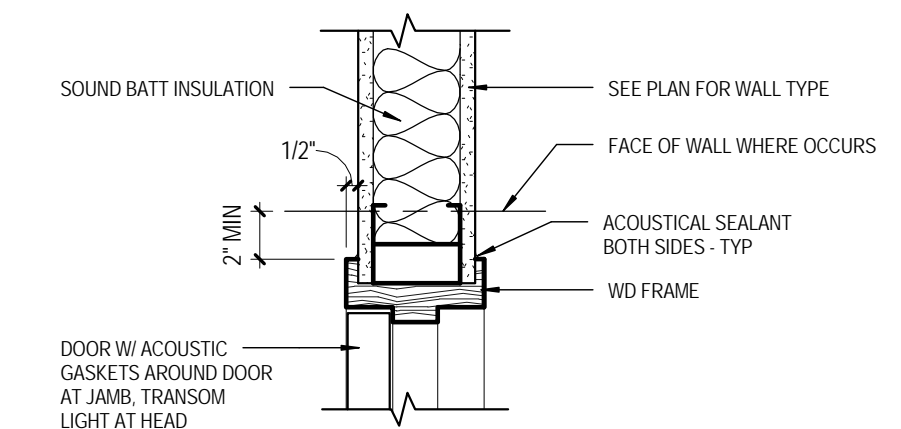

34 INTERIOR HM HEAD/JAMB SIM.  
SCALE: 1 1/2" = 1'-0"

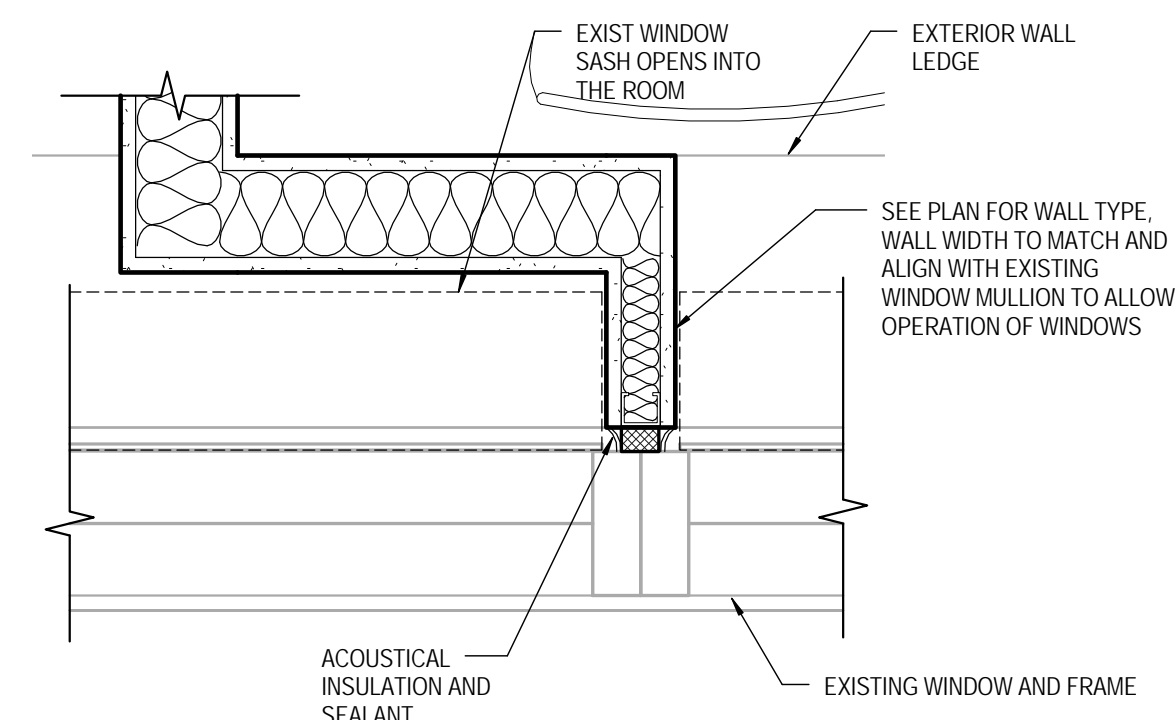

35 WALL TO WINDOW DETAIL  
SCALE: 1 1/2" = 1'-0"

ROOM FINISH SCHEDULE												
NUMBER	ROOM NAME	FLOOR FINISH	BASE FINISH	MATERIAL	WALL				CEILING			COMMENTS
					NORTH	EAST	SOUTH	WEST	MATERIAL	FINISH	HEIGHT	
100	RECEPTION	VCT	RB	GWBC/CONC/CMU	PT-2	PT-1	PT-1	PT-1	NEW ACT	-	9'-0"	
101	COMMON	VCT	RB	GWBC/CMU	PT-1	PT-2	PT-1	PT-1	NEW & EXIST ACT (NEW GRID)	-	10'-0"	
102	COUNSELOR	VCT	RB	GWBC/CONC/CMU	PT-1	PT-1	PT-1	PT-1	GWB	-	9'-6"	
103	RNP	VCT	RB	GWBC/CONC	PT-1	PT-1	PT-1	PT-1	GWB	-	9'-6"	
104	NURSE	VCT	RB	GWBC/CONC	PT-1	PT-1	PT-1	PT-1	GWB	-	9'-6"	
105	TESTING	VCT	RB	GWBC/CONC/CMU	PT-1	PT-1	PT-1	PT-1	GWB	-	9'-6"	
106	EXAM	VCT	RB	GWBC/CONC/CMU	PT-1	PT-1	PT-1	PT-1	GWB	-	9'-6"	
107	RESTING	VCT	RB	GWBC/CONC/CMU	PT-1	PT-1	PT-1	PT-1	NEW ACT	-	9'-0"	
108	CLOSET	VCT	RB	GWBC/CMU	PT-1	PT-1	PT-1	PT-1	EXISTING	-	-	

1. CONTRACTOR SHALL SALVAGE AND REUSE EXISTING CEILING TILES WHERE 'EXIST ACT' IS CALLED OUT. NEW GRID SHALL BE INSTALLED IN ALL LOCATIONS. IF NOT ENOUGH EXISTING CEILING TILES ARE IN GOOD CONDITION, CONTRACTOR SHALL OBTAIN NEW CEILING TILE WITH THE SAME PERFORATION PATTERN AS THE EXISTING CEILING.



**King County**  
Department of Executive Services  
Facilities Management Division  
Capital Planning and Development

King County Administration Building  
500 4th Avenue, Room 320  
Seattle, Washington 98104  
Telephone: (206) 205-0516  
Fax: (206) 296-0186

CONSULTANT  
**DLR Group**  
Architecture Engineering Planning Interiors  
© 2014 DLR Group, Inc. A Washington corporation. ALL RIGHTS RESERVED.

5188 REGISTERED ARCHITECT  
RONALD SCOTT KRUSE  
STATE OF WASHINGTON

PERMIT SET

**RAINIER BEACH HIGH SCHOOL  
HEALTH SERVICES RENOVATION**

RAINIER BEACH HIGH SCHOOL  
8845 SEWARD PARK AVE S  
SEATTLE, WA 98118

ISSUE / REVISIONS		
ID	DATE	DESCRIPTION

PROJECT NO. 73-12103-47/1115440  
DATE 06/09/2014  
PHASE PERMIT SET  
DRAWN BY  
CHECKED BY  
SHEET TITLE

DEMOLITION PLAN,  
FLOOR PLAN, &  
DETAILS

**A1.1**

OF





**King County**

Department of Executive Services  
Facilities Management Division  
Capital Planning and Development



King County Administration Building  
500 4th Avenue, Room 320  
Seattle, Washington 98104  
Telephone: (206) 205-0516  
Fax: (206) 296-0186

CONSULTANT  
**DLR Group**  
Architecture Engineering Planning Interiors  
©2014 DLR Group Inc., a Washington corporation. ALL RIGHTS RESERVED.

5188 REGISTERED ARCHITECT  
RONALD SCOTT KRUSE  
STATE OF WASHINGTON

PERMIT SET



RAINIER BEACH HIGH SCHOOL  
HEALTH SERVICES RENOVATION  
RAINIER BEACH HIGH SCHOOL  
8845 SEWARD PARK AVE S  
SEATTLE, WA 98118

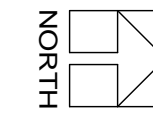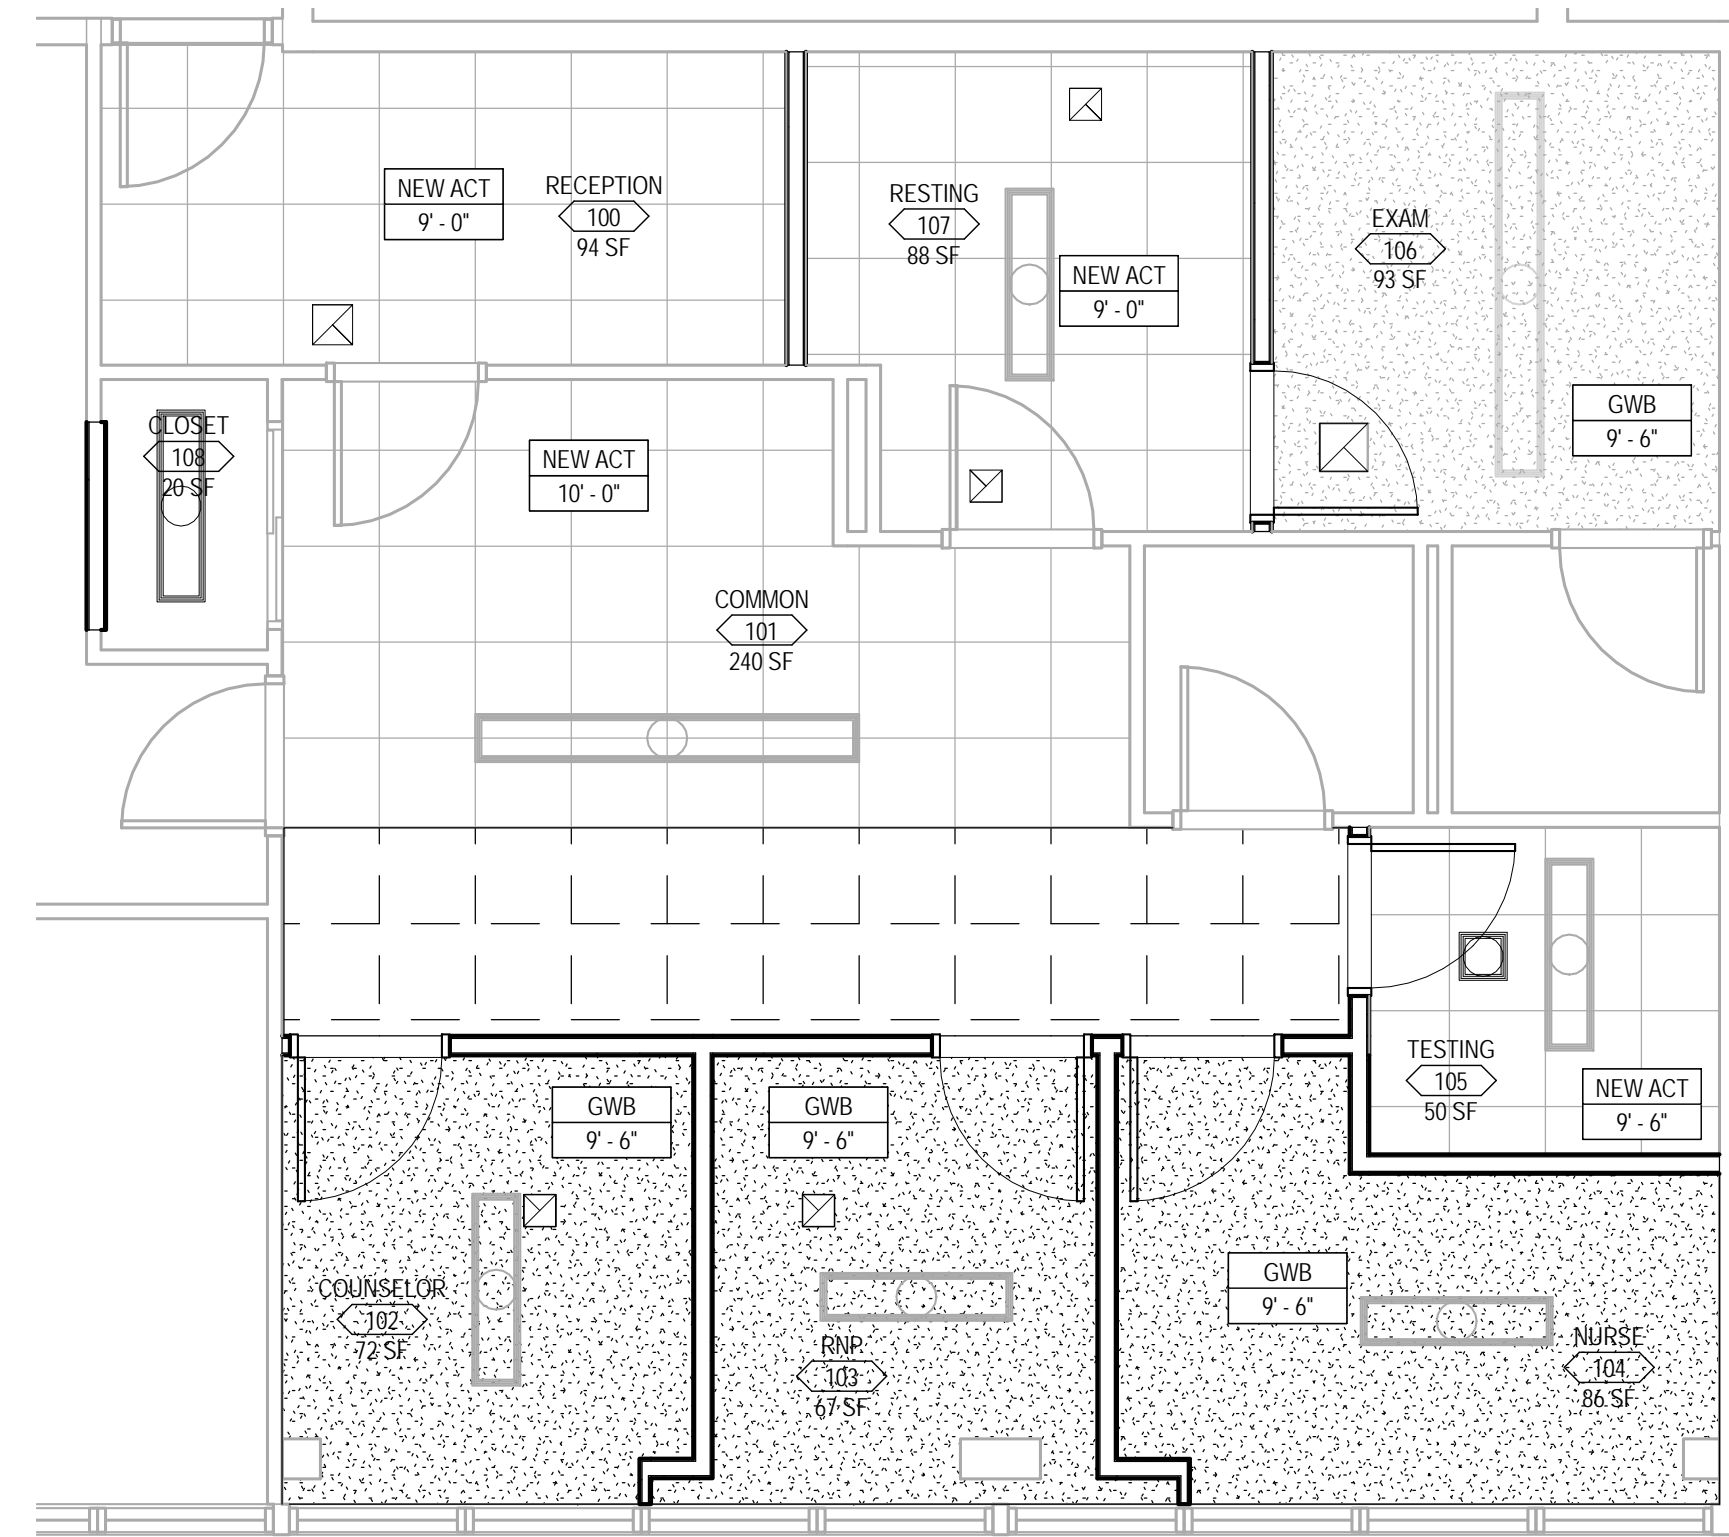

**REFLECTED CEILING PLAN**

SCALE: 1/4" = 1'-0"

NOTE:  
CONTRACTOR SHALL REUSE EXISTING CEILING  
TILES IN NEW ADJUSTED GRID WHERE  
INDICATED ON THE PLANS AND IN THE ROOM  
FINISH SCHEDULE.

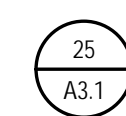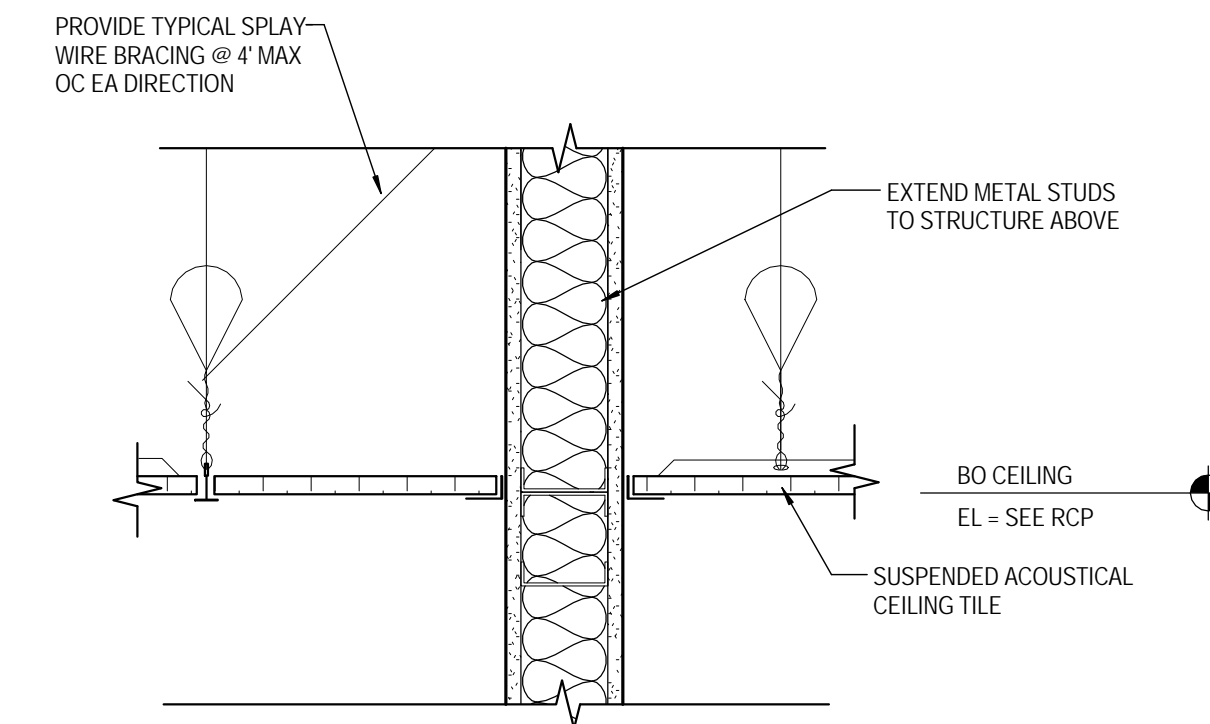

**ACT TO WALL DTL TYP**


SCALE: 1 1/2" = 1'-0"

_DOOR AND FRAME SCHEDULE_																	
NUMBER	NO. OF PANELS	DOOR					FRAME				HARDWARE SET	FIRE RATING	DETAILS				COMMENTS
		WIDTH	HEIGHT	THICKNESS	MATERIAL	TYPE	DEPTH	MATERIAL	TYPE	HEAD			JAMB LEFT	JAMB RIGHT	SILL		
102	1	3'-0"	7'-0"	1 3/4"	HM	A	5 3/4"	HM	1			TYP	TYP	TYP	TYP	ACOUSTICAL	
103	1	3'-0"	7'-0"	1 3/4"	HM	A	5 3/4"	HM	1			TYP	TYP	TYP	TYP	ACOUSTICAL	
104	1	3'-0"	7'-0"	1 3/4"	HM	A	5 3/4"	HM	1			TYP	TYP	TYP	TYP	ACOUSTICAL	
105	1	3'-0"	7'-0"	1 3/4"	WD	A	5 7/8"	WD	2			TYP	TYP	TYP	TYP	REUSE EXISTING - NON ACOUSTICAL	
106	1	3'-0"	7'-0"	1 3/4"	WD	A	5 7/8"	WD	2			TYP	TYP	TYP	TYP	ACOUSTICAL	



**Door Types**

SCALE: 1/4" = 1'-0"

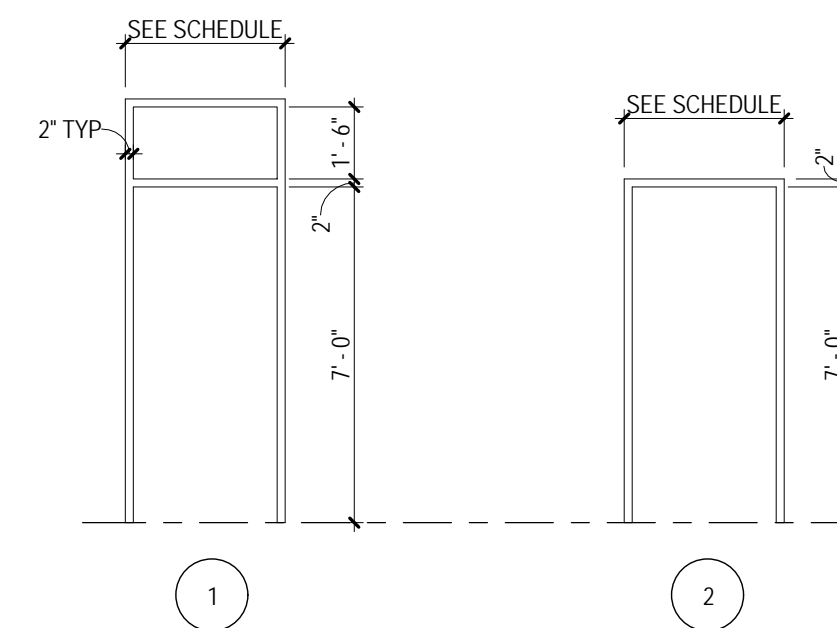


**Frame Elevations**

SCALE: 1/4" = 1'-0"


ISSUE / REVISIONS	
ID	DESCRIPTION

PROJECT NO. 73-12103-47/1115440  
DATE 06/09/2014  
PHASE PERMIT SET  
DRAWN BY  
CHECKED BY  
SHEET TITLE


REFLECTED  
CEILING PLAN &  
DOOR SCHEDULE

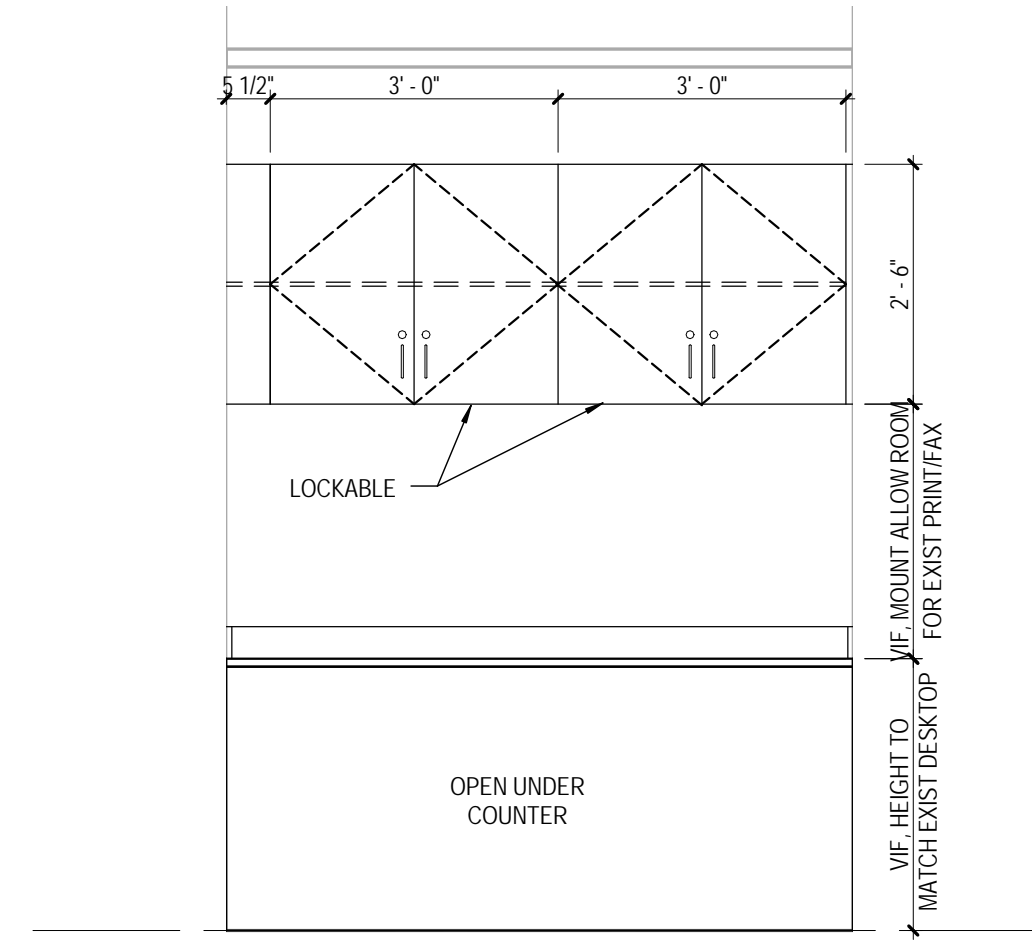


11 RECEPTION CASEWORK  
A11.1 SCALE: 1/2" = 1'-0"

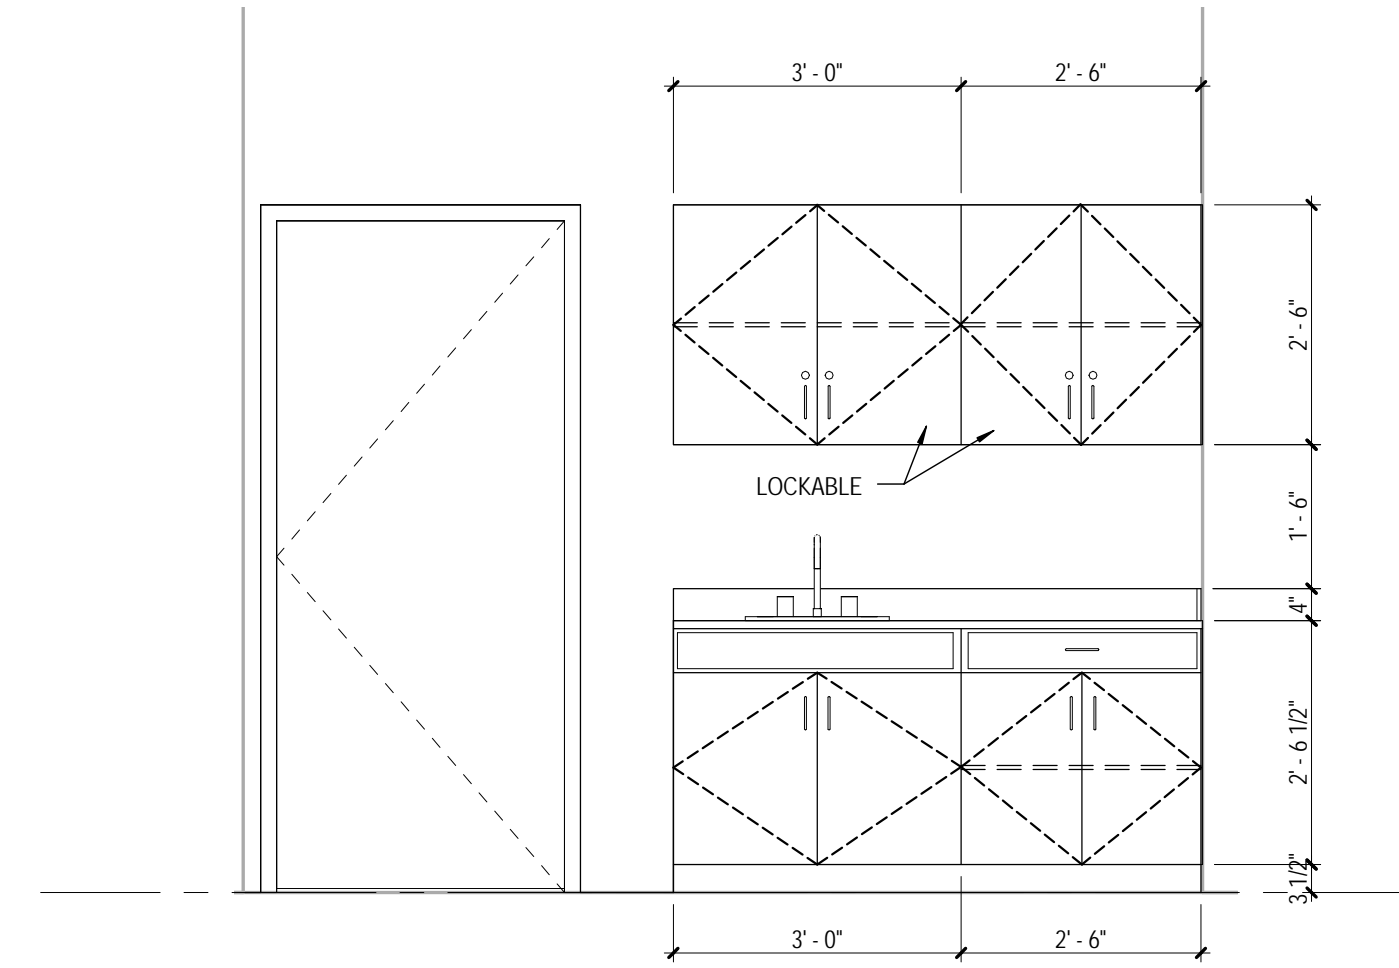


12 EXAM CASEWORK  
A11.1 SCALE: 1/2" = 1'-0"

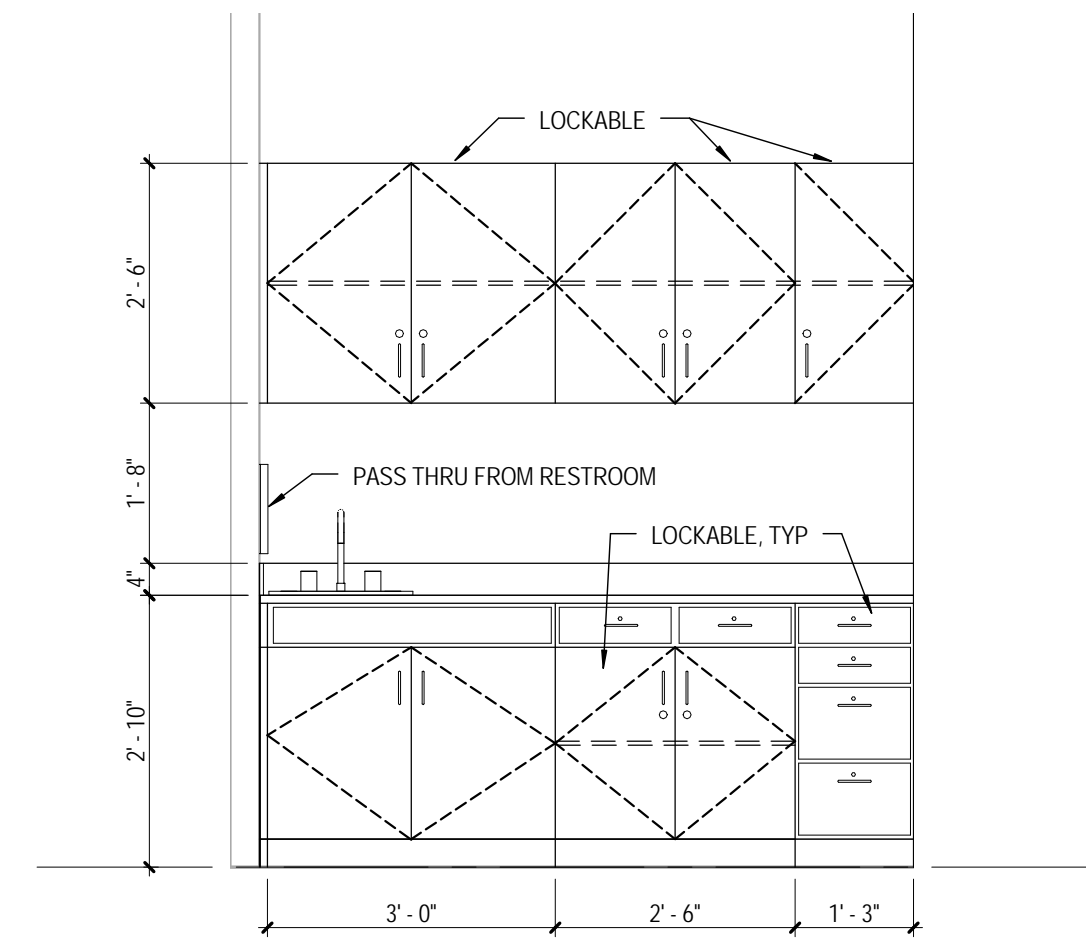

21 LAB CASEWORK  
A11.1 SCALE: 1/2" = 1'-0"

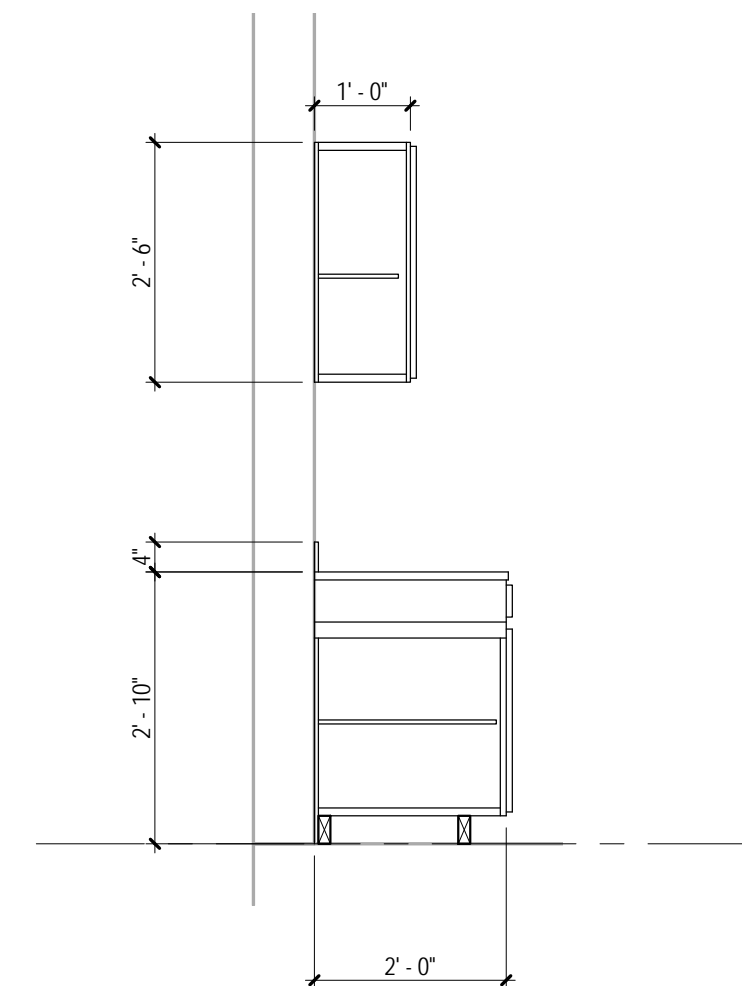

31 SECTION AT LAB & EXAM CASEWORK  
A11.1 SCALE: 1/2" = 1'-0"

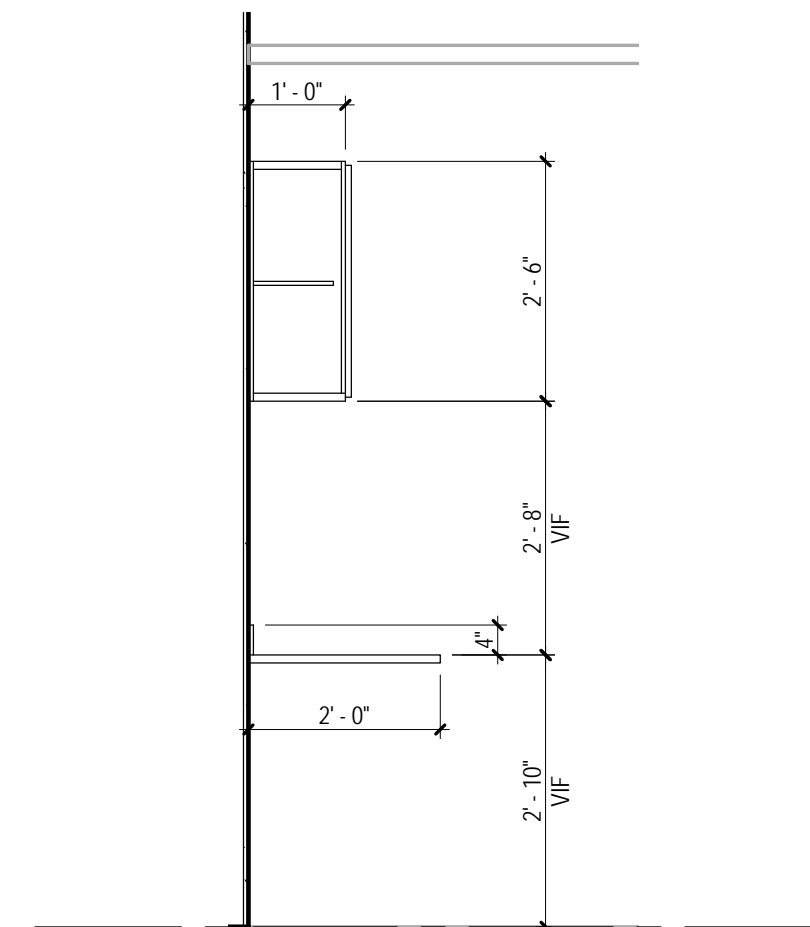

32 SECTION AT RECEPTION CASEWORK  
A11.1 SCALE: 1/2" = 1'-0"



**King County**  
Department of Executive Services  
Facilities Management Division  
Capital Planning and Development

King County Administration Building  
500 4th Avenue, Room 320  
Seattle, Washington 98104  
Telephone: (206) 205-0516  
Fax: (206) 296-0186

CONSULTANT  
**DLR Group**  
Architecture Engineering Planning Interiors  
© 2014 DLR Group Inc. All Rights Reserved.



PERMIT SET

**RAINIER BEACH HIGH SCHOOL  
HEALTH SERVICES RENOVATION**

RAINIER BEACH HIGH SCHOOL  
8845 SEWARD PARK AVE S  
SEATTLE, WA 98118

ISSUE / REVISIONS		
ID	DATE	DESCRIPTION
Δ		
Δ		
Δ		
Δ		
Δ		

PROJECT NO. 73-12103-47/1115440  
DATE 06/09/2014  
PHASE PERMIT SET  
DRAWN BY  
CHECKED BY  
SHEET TITLE

CASEWORK  
ELEVATIONS &  
DETAILS

**A11.1**  
OF





King County

Department of Executive Services
Facilities Management Division
Capital Planning and Development

King County Administration Building
500 4th Avenue, Room 320
Seattle, Washington 98104
Telephone: (206) 205-0516
Fax: (206) 296-0186

CONSULTANT



DLR Group
Architecture Engineering Planning Interiors

© 2014 DLR Group, Inc. All Rights Reserved. A Washington Corporation

GENERAL NOTES

- 1. DRAWINGS INDICATE GENERAL DESIGN INTENT AND PLACEMENT OF ELECTRICAL EQUIPMENT AND DOES NOT NECESSARILY SHOW EVERY REQUIRED ACCESSORY...
2. DO NOT SCALE DRAWINGS. COORDINATE ELECTRICAL WORK WITH THE WORK OF OTHER TRADES...
3. CEILING CAVITY SPACES AND SPACES BELOW ACCESS FLOORS SHALL BE CAREFULLY COORDINATED WITH OTHER TRADES...
4. PROVIDE A CONTINUOUS GREEN INSULATED EQUIPMENT GROUNDING CONDUCTOR IN ALL POWER AND LIGHTING CIRCUITS SIZED IN ACCORDANCE WITH THE NEC...
5. BRANCH CIRCUITS AND HOMERUNS ARE SHOWN DIAGRAMMATIC ONLY...

ABBREVIATIONS

Table with two columns: Abbreviation and Full Name. Includes entries like AMP (AMPERE), AD (ACCESS DOOR), ADMIN (ADMINISTRATION), etc.

ELECTRICAL SYMBOLS

Diagrammatic symbols for LIGHTING (switches, occupancy sensors, receptacles), POWER (conductors, conduits, seals), and SPECIAL SYSTEMS (telephone, CATV outlets).

- SWITCH, SINGLE POLE
SWITCH, OCCUPANCY SENSOR
OCCUPANCY SENSOR
SINGLE RECEPTACLE
DUPLEX RECEPTACLE
FOURPLEX RECEPTACLE

- DUPLEX RECEPTACLE, CEILING MOUNTED
DUPLEX RECEPTACLE TO SERVE TELEVISION
DUPLEX RECEPTACLE, HORIZONTALLY MOUNTED
DUPLEX RECEPTACLE, EMERGENCY
FOURPLEX RECEPTACLE, EMERGENCY
DUPLEX RECEPTACLE, LOWER SWITCH
DUPLEX RECEPTACLE, SWITCHED
RANGE RECEPTACLE
FLUSH JUNCTION BOX, CEILING MOUNTED
JUNCTION BOX ABOVE SUSPENDED CEILING WITH FLEX CONNECTION
FLUSH JUNCTION BOX, WALL MOUNTED
SURFACE JUNCTION BOX, CEILING MOUNTED
SURFACE JUNCTION BOX, WALL MOUNTED
PULL BOX
EQUIPMENT CONNECTION
EQUIPMENT CONNECTION

SPECIAL SYSTEMS

- TELEPHONE OUTLET, WALL
TELEPHONE BACKBOARD, SIZE AS SHOWN
TECHNOLOGY OUTLET, WALL (VOICE, DATA, CATV)

FIRE ALARM

- FILE ALARM CONTROL PANEL
FILE ALARM ANNUNCIATOR PANEL
N/A.C. EXTENDER PANEL
MANUAL FIRE ALARM PULL STATION
FIRE ALARM BELL
FIRE ALARM HORN
FIRE ALARM VISUAL WARNING SIGNAL
FIRE ALARM HORN WITH VISUAL WARNING SIGNAL
SMOKE DETECTOR - PHOTOELECTRIC TYPE (D - DUCT)
SMOKE DETECTOR - IONIZATION TYPE
HEAT DETECTOR RATE-OF-RISE AND FIXED TEMPERATURE, 135 F
HEAT DETECTOR RATE-OF-RISE AND FIXED TEMPERATURE, 200 F
HEAT DETECTOR, FIXED TEMPERATURE ONLY, 135 F
HEAT DETECTOR, FIXED TEMPERATURE ONLY, 200 F
VOICE EVACUATION SPEAKER
FIRE ALARM MAGNETIC DOOR HOLDER

ELECTRICAL SPECIFICATIONS

- COMMON WORK RESULTS FOR ELECTRICAL
1. EXISTING SYSTEMS: THE DRAWINGS SHOW PORTIONS OF THE EXISTING ELECTRICAL SYSTEMS DERIVED FROM THE EXISTING RECORD DRAWINGS PRIOR TO THE START OF CONSTRUCTION...
2. COORDINATION
2.1. TO ALLOW MAXIMUM POSSIBLE HEADROOM UNLESS SPECIFIC MOUNTING HEIGHTS THAT REDUCE HEADROOM ARE INDICATED...
3. FIRE STOPPING
3.1. APPLY FIRE STOPPING TO PENETRATIONS OF FIRE RATED FLOOR AND WALL ASSEMBLIES FOR ELECTRICAL INSTALLATIONS TO RESTORE ORIGINAL FIRE-RESISTANCE RATING...
4. SUBMITTALS
4.1. GENERAL: FOLLOW THE PROCEDURES SPECIFIED IN DIVISION 01 SECTION "SUBMITTALS"
5. ELECTRICAL INSPECTIONS AND TESTING
5.1. ALL INSPECTIONS AND TESTS SHALL BE PERFORMED IN ACCORDANCE WITH APPLICABLE CODES AND STANDARDS INCLUDING: NATIONAL ELECTRICAL CODE, ANSI, IEEE, NFA, NEMA, NETA AND OSHA...
6. QUALITY ASSURANCE
6.1. ELECTRICAL COMPONENTS, DEVICES, AND ACCESSORIES: LISTED AND LABELED AS DEFINED IN NFPA 70, ARTICLE 100...
7. DEMOLITION
7.1. ALL TEMPORARY AND REMODELING WORK SHALL BE CONSIDERED A PART OF THIS CONTRACT...
206519 LOW VOLTAGE ELECTRICAL POWER CONDUCTORS AND CABLES
206526 GROUNDING AND BONDING FOR ELECTRICAL SYSTEMS
206529 HANGERS AND SUPPORTS FOR ELECTRICAL SYSTEMS
206533 RACEWAY AND BOXES FOR ELECTRICAL SYSTEMS

- 206531 IDENTIFICATION FOR ELECTRICAL SYSTEMS
1. COLOR-CODING FOR PHASE AND VOLTAGE LEVEL IDENTIFICATION, 600 V AND LESS: USE THE COLORS LISTED BELOW FOR FEEDER AND BRANCH CIRCUIT CONDUCTORS...
2. INDOOR EQUIPMENT: ENGRAVED, LAMINATED ACRYLIC OR MELAMINE LABEL...
206536 WIRING DEVICES
1. MANUFACTURERS: SUBJECT TO COMPLIANCE WITH REQUIREMENTS, PROVIDE PRODUCTS BY ONE OF THE FOLLOWING...
2. STRAIGHT BLADE RECEPTABLES - CONVENIENCE RECEPTABLES, 125 V, 20 A...
3. GFCI RECEPTABLES - DUPLEX GFCI CONVENIENCE RECEPTABLES, 125 V, 20 A...
5. WALL PLATES
5.1. SINGLE AND COMBINATION TYPES TO MATCH CORRESPONDING WIRING DEVICES...
7.1500 COMMUNICATIONS HORIZONTAL CABLING
1. GENERAL REQUIREMENTS: AN ELECTRICAL OUTLET SHALL BE INSTALLED WITHIN 2 FEET WITH AT LEAST 2" SEPARATION OF VOICEDATA AND MEDIA OUTLET LOCATIONS...
2. WIRING REQUIREMENTS:
2.1. MATCH EXISTING DATA AND VOICE WIRING CABLE SETS UNLESS OTHERWISE INDICATED...
3. CABLE REQUIREMENTS:
3.1. ALL CABLE SHALL BE INSTALLED TO MEET ALL INSTALLATION STANDARDS PERTAINING TO MATCH EXISTING...
4. CONDUIT AND CABLE TYPES:
4.1. PROVIDE MINIMUM 90 DEGREE BENDS...
5. FINAL VERIFICATION TESTS: PERFORM VERIFICATION TESTS FOR ALL COMMUNICATIONS CABLING AND WORKSTATIONS OUTLET/CONNECTORS...
206536 GROUNDING AND BONDING FOR ELECTRICAL SYSTEMS
206529 HANGERS AND SUPPORTS FOR ELECTRICAL SYSTEMS
206533 RACEWAY AND BOXES FOR ELECTRICAL SYSTEMS

PERMIT SET

RAINIER BEACH HIGH SCHOOL HEALTH SERVICES RENOVATION

RAINIER BEACH HIGH SCHOOL
8845 SE SEWARD PARK AVE
SEATTLE, WA 98118

Table with 3 columns: ISSUE / REVISIONS, ID, DATE, DESCRIPTION. Contains revision entries with triangles in the ID column.

PROJECT NO. 73-12103-47/1115440
DATE 06/09/2014
PHASE PERMIT SET
DRAWN BY
CHECKED BY
SHEET TITLE

ELECTRICAL SYMBOLS AND SPECS


E0.0

OF







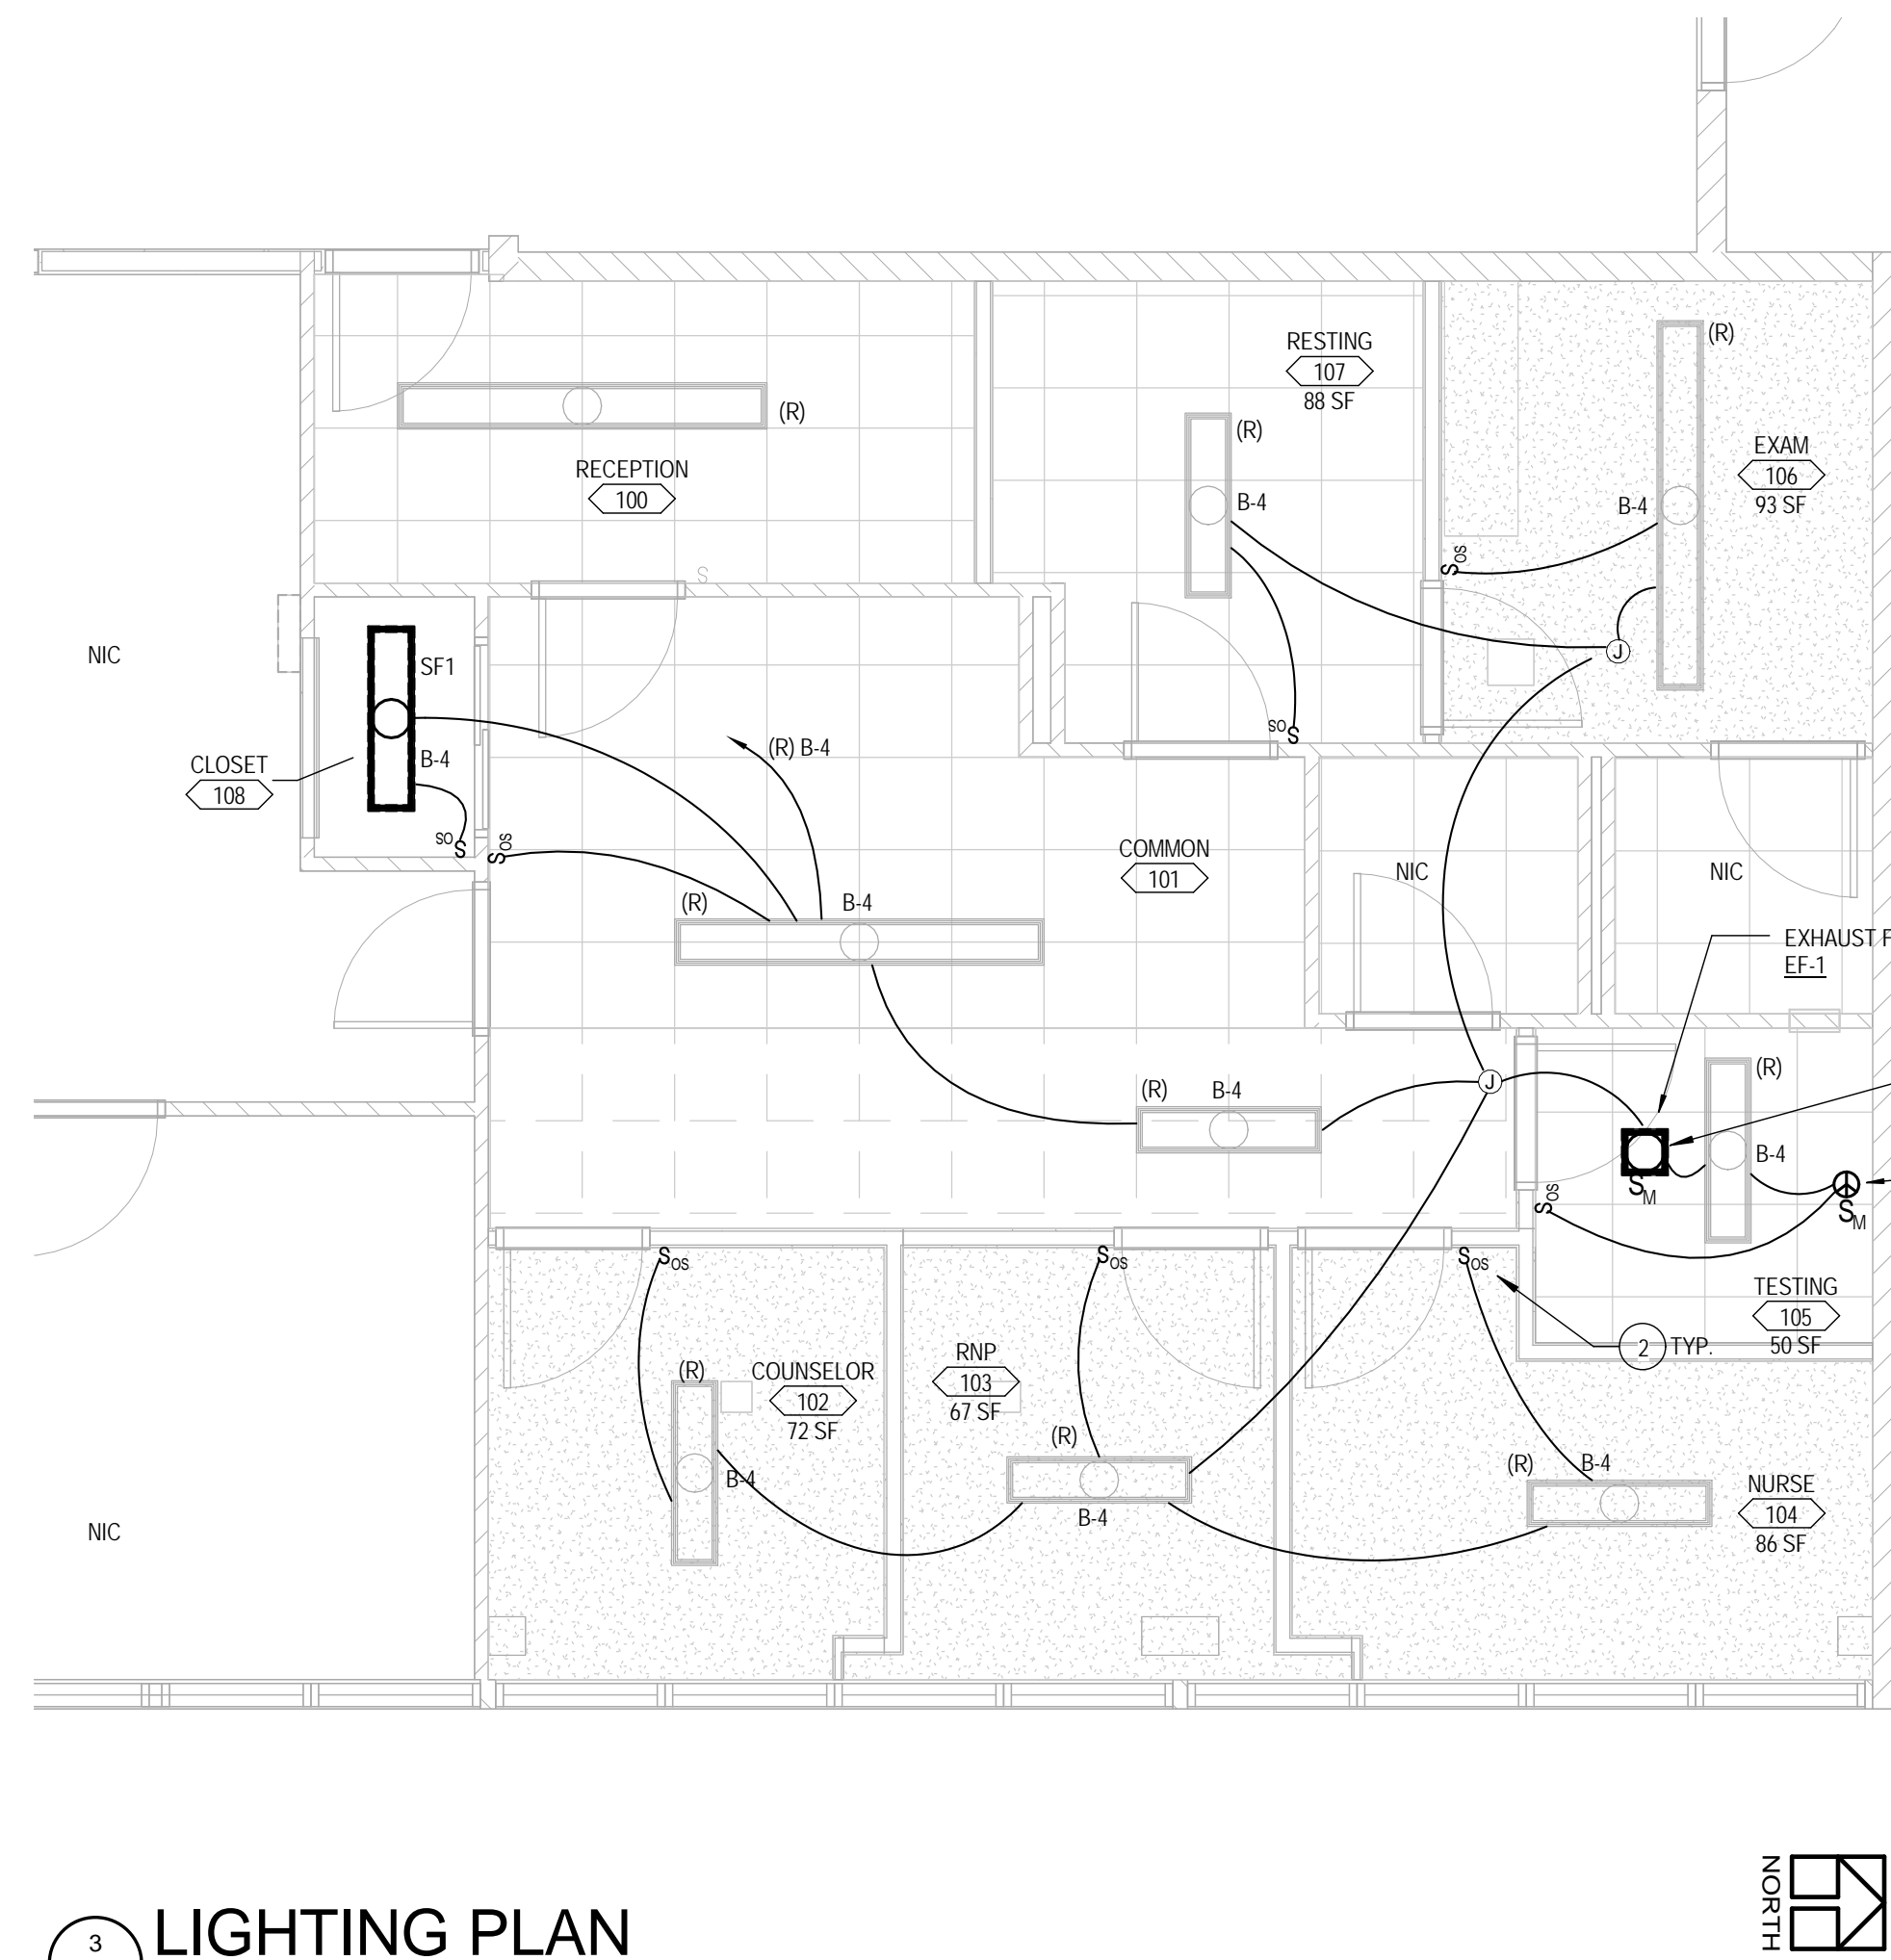



### LIGHTING PLAN NOTES

1. ALL LIGHTING FIXTURES AND DEVICES SHOWN HALFTONE ARE EXISTING OR RELOCATED AND ALL NEW DEVICES ARE SHOWN FULLTONE.
2. RELOCATE EXISTING LIGHTING FIXTURES PER LIGHTING PLAN. CLEAN LENS, REPLACE BALLAST(S) AS REQUIRED, AND RELAMP ALL FIXTURES, TYP.



### LIGHTING PLAN CONSTRUCTION NOTES

1. PROVIDE 120V POWER CONNECTION TO CEILING EXHAUST FAN AND MOTORIZED DAMPER. SEE MECHANICAL PLANS FOR EXACT LOCATION AND DETAILS. CONNECT OCCUPANCY SENSOR TO SWITCH EXHAUST FAN "ON" AND "OFF" WITH LIGHTING IN THIS ROOM.
2. PROVIDE PASSIVE INFARED (PIR) WALL SWITCH SENSOR WITH MANUAL ON, AUTO OFF FUNCTION AND 15 MINUTE TIMEOUT EQUAL TO WATTSTOPPER PW-100. TYP.



3 LIGHTING PLAN  
E1.1 SCALE: 1/4" = 1'-0"

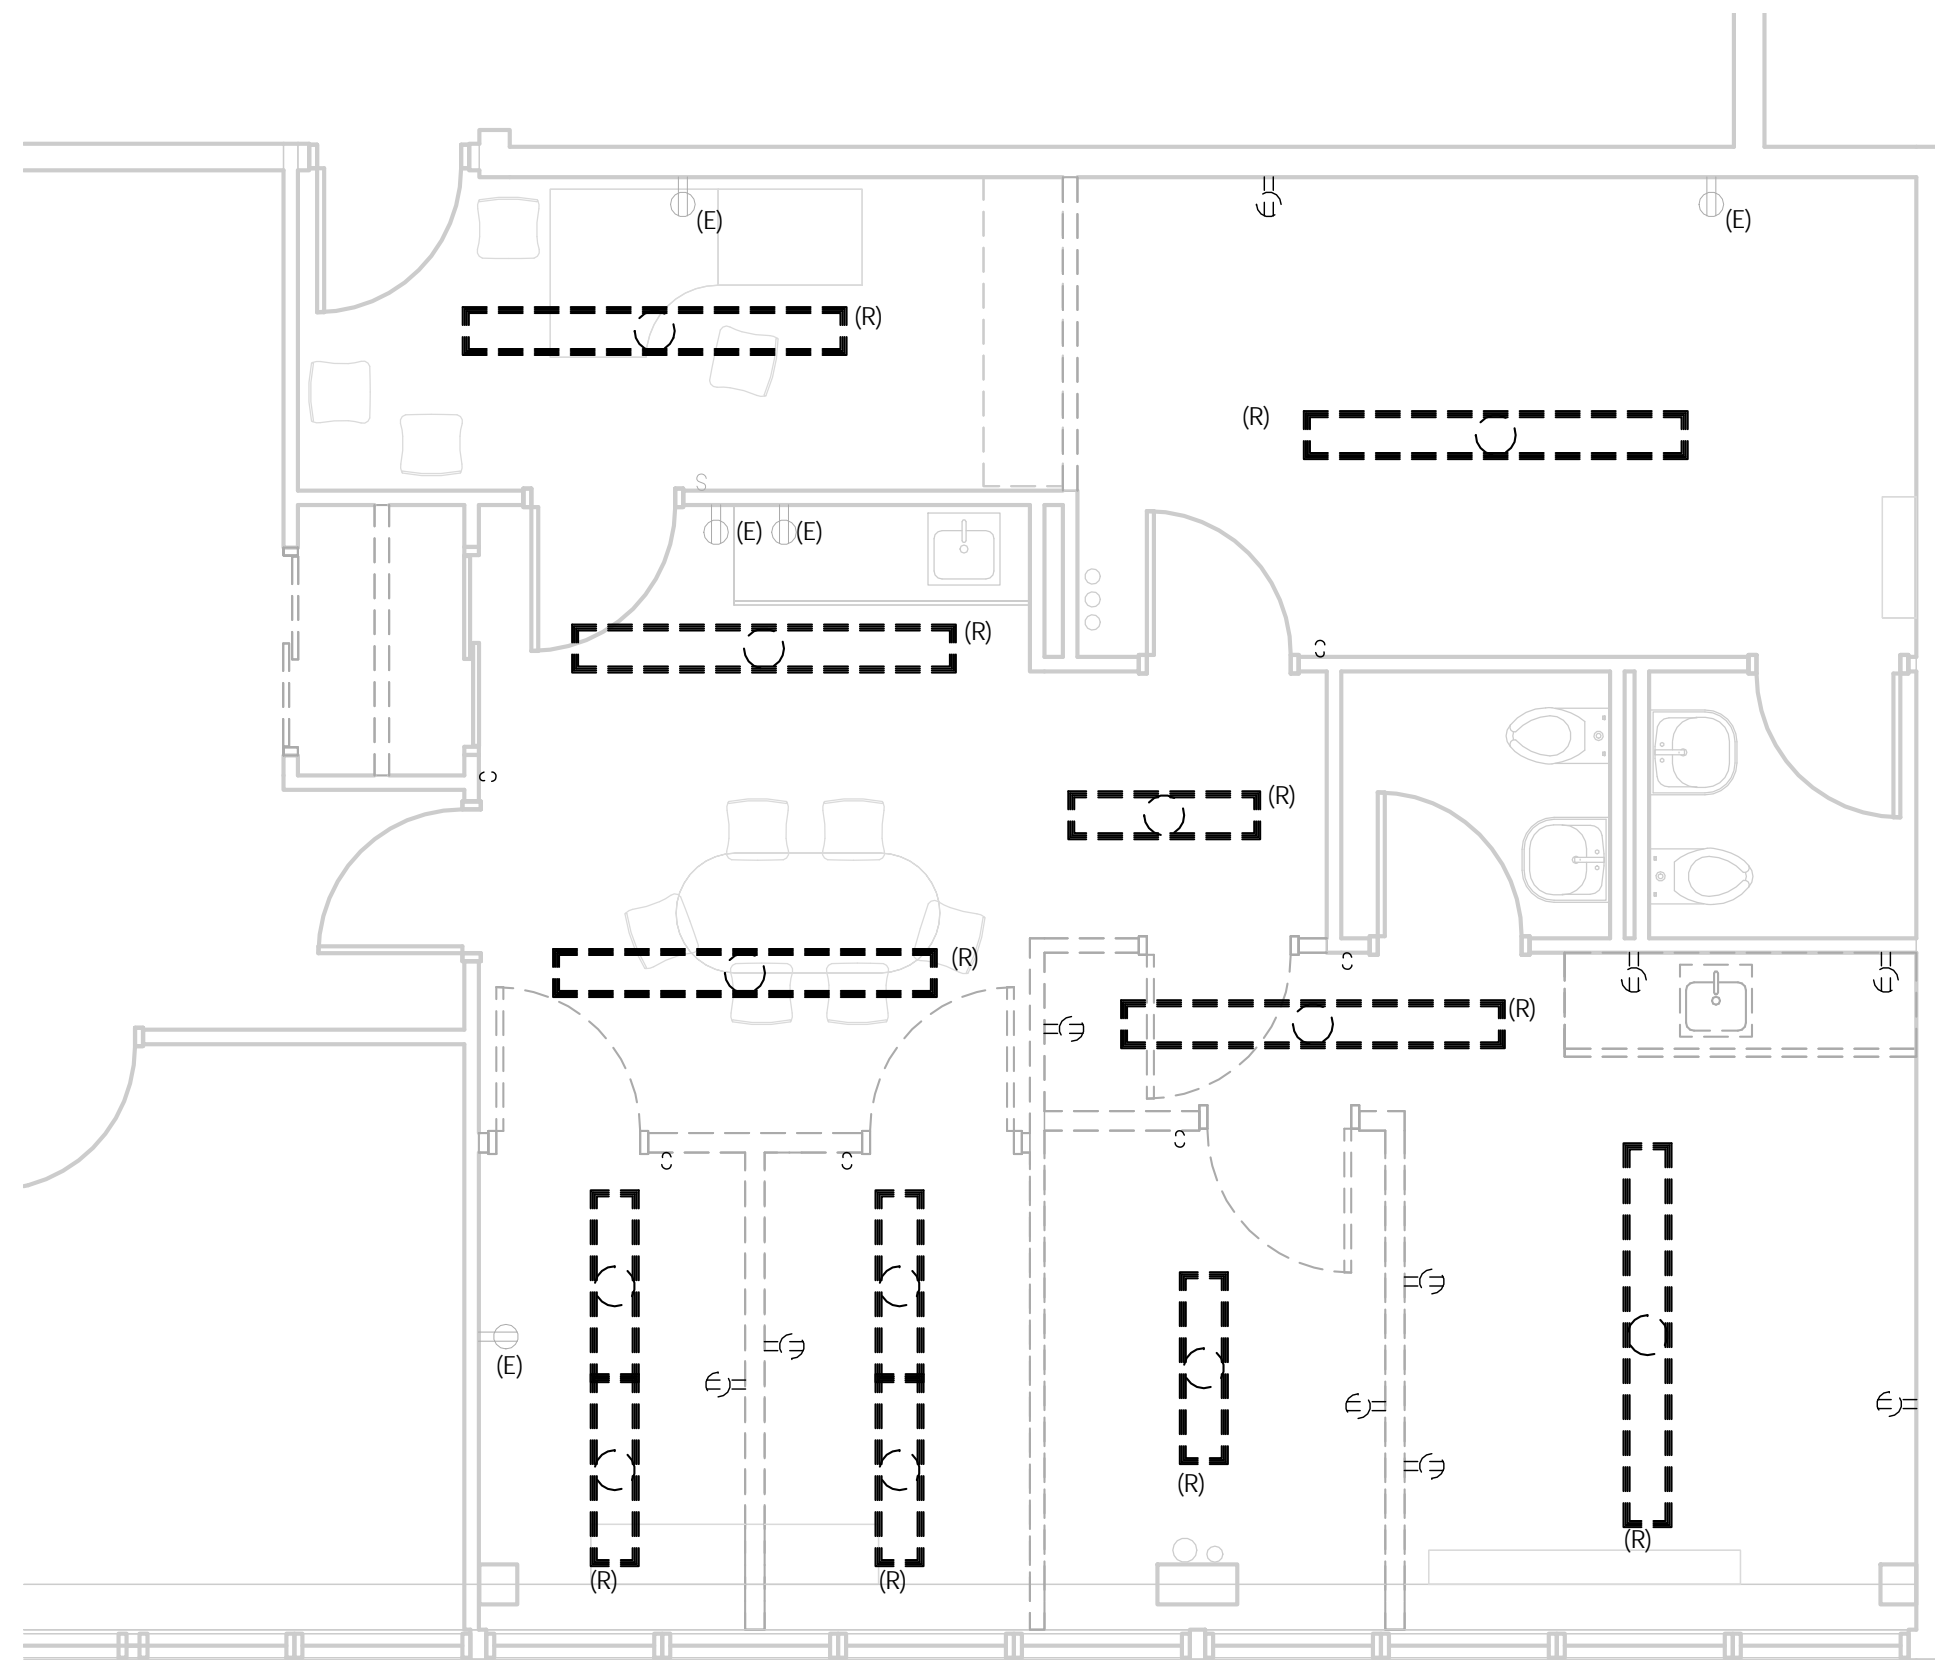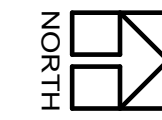

1 ELECTRICAL DEMO PLAN  
E1.1 SCALE: 1/4" = 1'-0"

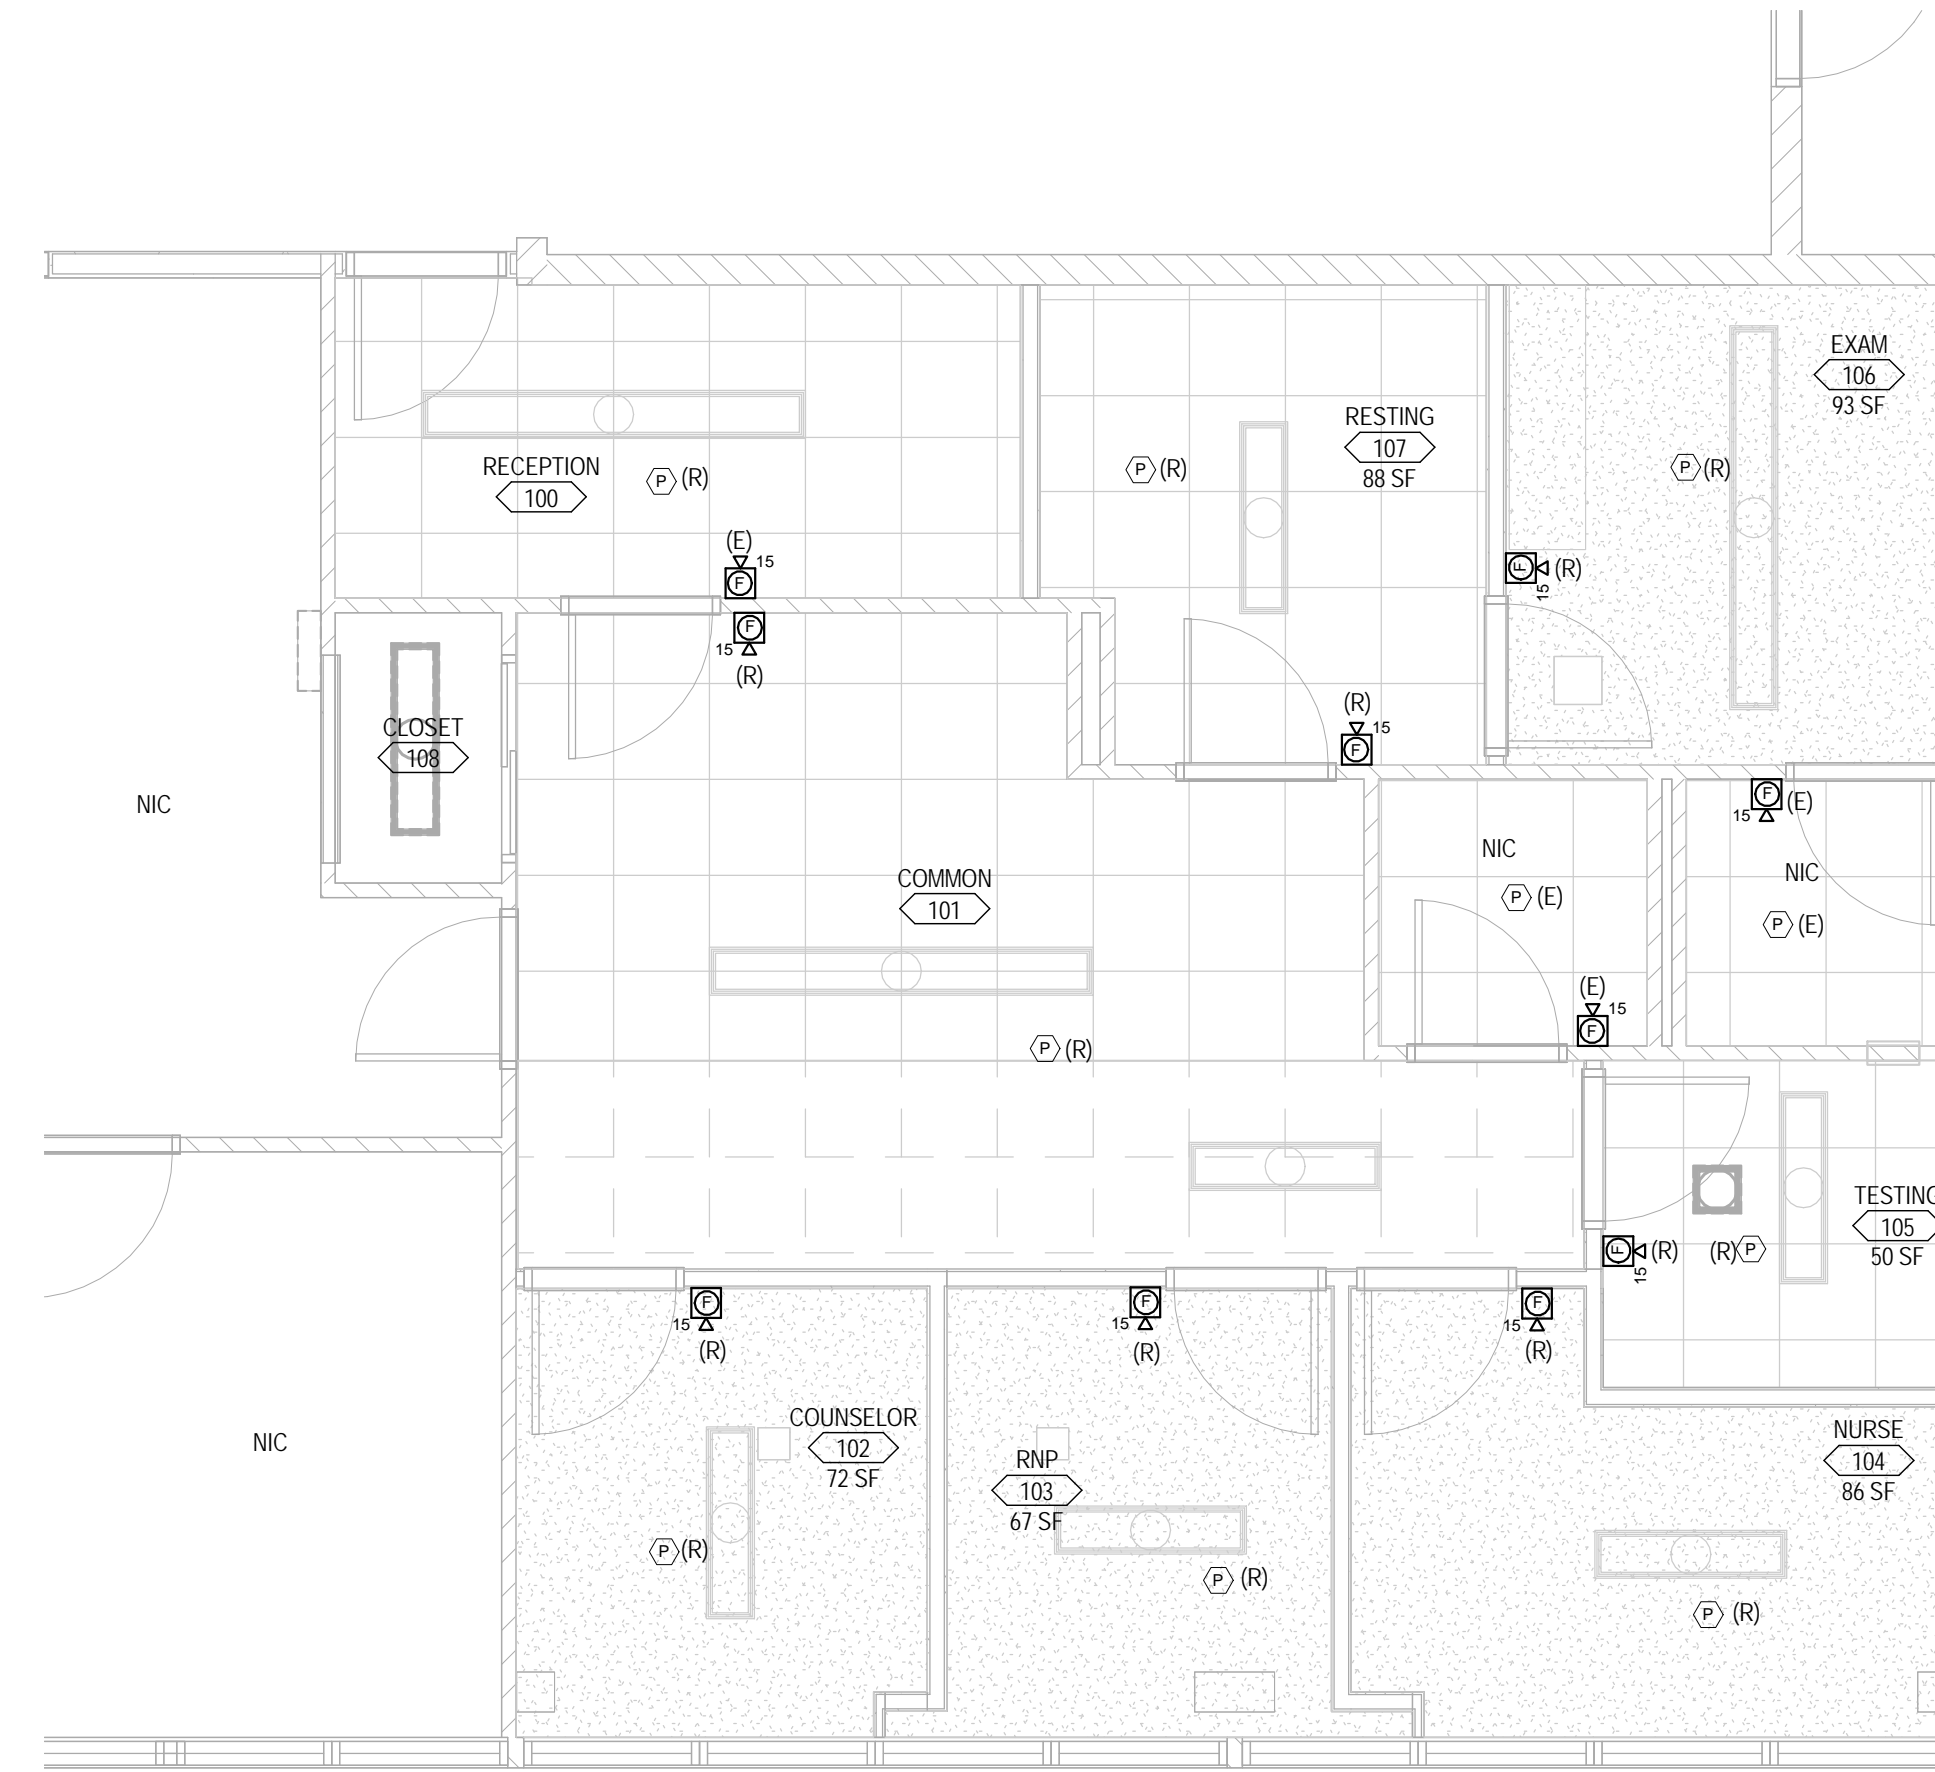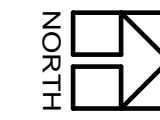


2 FIRE ALARM PLAN  
E1.1 SCALE: 1/4" = 1'-0"

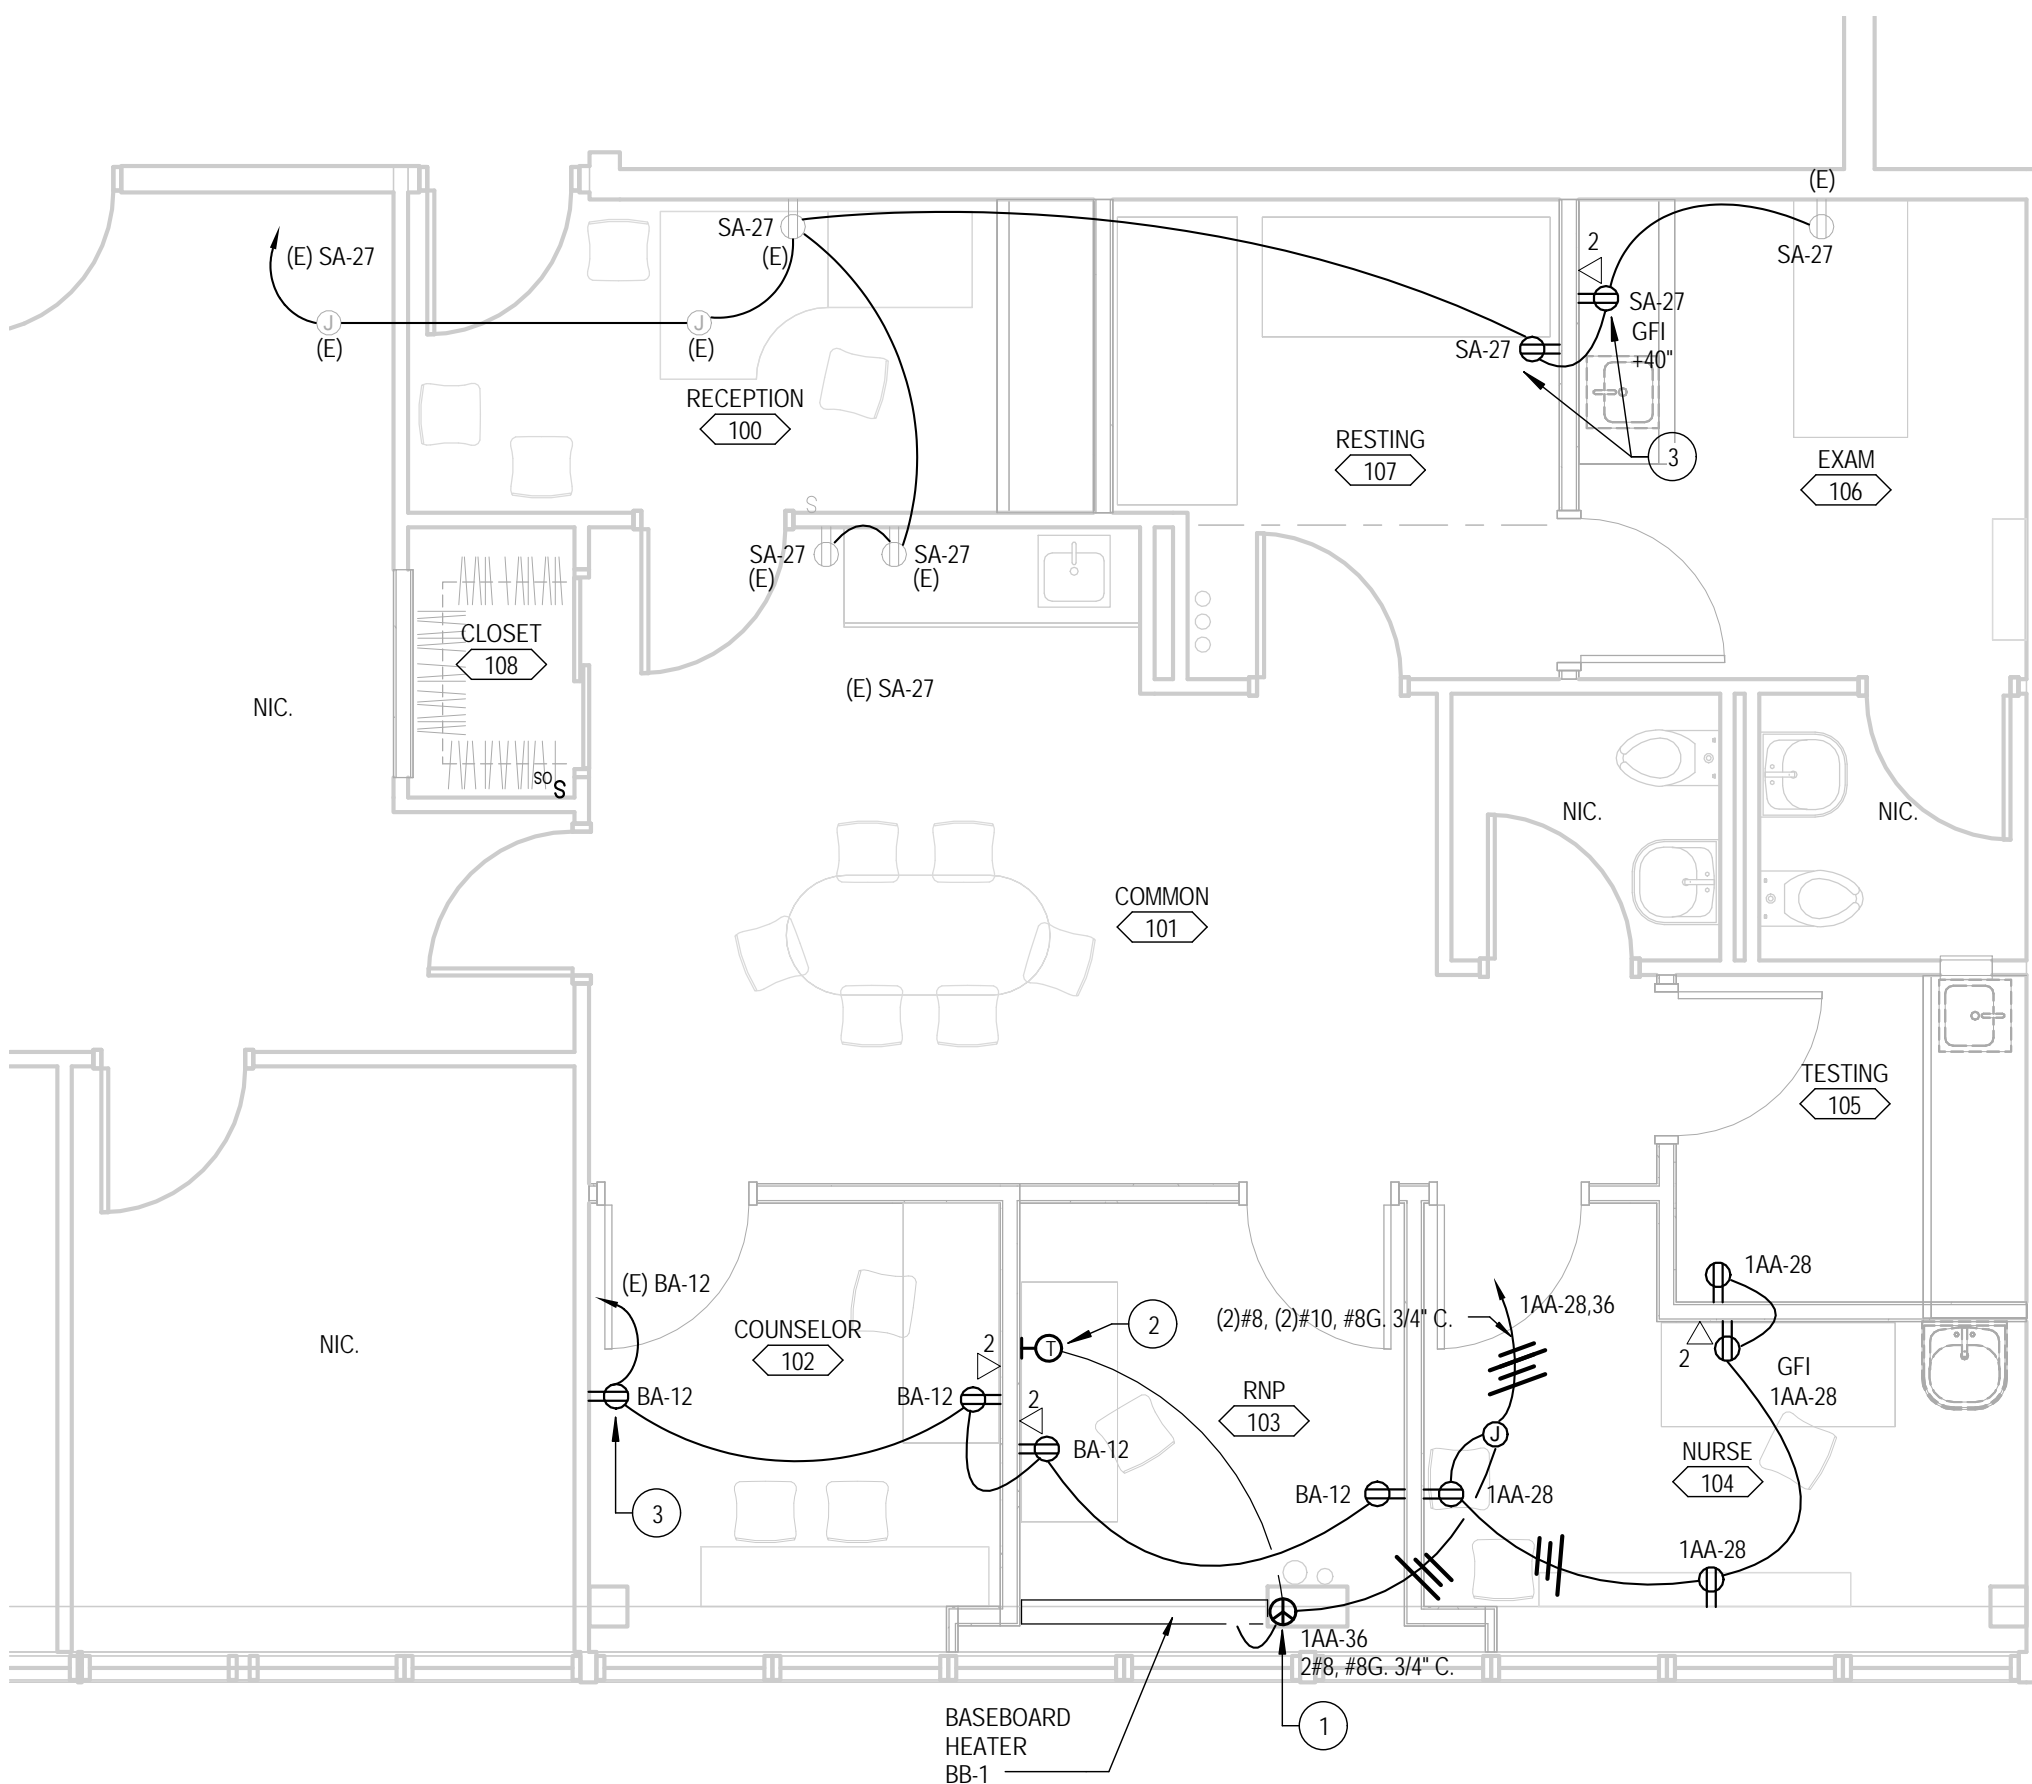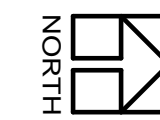

### POWER PLAN CONSTRUCTION NOTES

1. PROVIDE 120V POWER CONNECTION TO MECHANICAL EQUIPMENT. PROVIDE 20A, 1-BREAKER IN EXISTING SPACE.
2. PROVIDE 120V POWER CONNECTION TO T-STAT PER MANUFACTURER'S RECOMMENDATION AND WIRING DIAGRAM.
3. CONNECT AND EXTEND EXISTING BRANCH CIRCUIT TO NEW RECEPTACLES. PROVIDE ALL CONDUIT, CONNECTIONS, AND HARDWARE FOR A FULLY WORKING SYSTEM.

4 POWER PLAN  
E1.1 SCALE: 1/4" = 1'-0"

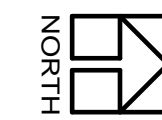

### DEMO PLAN LEGEND

ALL DEVICES REMOVED AND DEMOLISHED UNLESS OTHERWISE NOTED:

- (E) EXISTING TO REMAIN  
(R) EXISTING TO RELOCATE

### DEMO PLAN CONSTRUCTION NOTES

1. DEMO DRAWINGS ARE BASED ON AS-BUILT DRAWINGS. BEFORE SUBMITTAL OF BID, THE ELECTRICAL CONTRACTOR SHALL VISIT THE JOB SITE AND BECOME FULLY ACQUAINTED WITH THE CONDITIONS OF ALL EXISTING SYSTEMS AND SERVICE CONNECTIONS INCLUDING ALL NECESSARY PULL BOXES, PANELBOARDS, EQUIPMENT AND FEEDERS/BRANCH CIRCUITS RELATED TO THE WORK DEMOLITION AREAS, WHETHER INDICATED ON THE DRAWINGS OR NOT.
2. CONTRACTOR SHALL CONDUCT DEMOLITION SO THAT OPERATIONS WILL NOT BE INTERRUPTED. MAINTAIN CONTINUITY OF ALL EXISTING POWER, LIGHTING AND COMMUNICATIONS CIRCUITS THAT PASS THROUGH THE DEMOLITION AREA BUT ARE NOT INDICATED FOR DEMOLITION.
3. THE ELECTRICAL CONTRACTOR SHALL REMOVE ALL EXISTING ELECTRICAL MATERIAL, EQUIPMENT, WIRING DEVICES, LIGHTING FIXTURES, CONDUIT AND WIRING, INCLUDING THOSE ITEMS ASSOCIATED WITH THE TELEPHONE, FIRE ALARM, SECURITY, DATA AND PAGING SYSTEMS, UNLESS NOTED OTHERWISE. (SEE DEMO LEGEND)
4. ALL UNUSED CONDUIT AND WIRING SHALL BE COMPLETELY STRIPPED AND REMOVED BACK TO THE SOURCE. EXCEPT WHEN LOCATED IN AN EXISTING FLOOR SLAB NOT SCHEDULED FOR DEMOLITION, THESE UNUSED CONDUITS SHALL BE CUT OFF AND PLUGGED FLUSH WITH THE SLAB SURFACE.
5. WHERE DEMOLITION OF A CIRCUITS, CONDUIT AND WIRE BACK TO A PANEL. PROVIDE CORRECTION ON PANEL DIRECTORY TO CALL OUT AS "SPARE".
6. THE ELECTRICAL CONTRACTOR SHALL COORDINATE WITH THE OWNER FOR DIRECTIONS CONCERNING THE SALVAGE OR RELOCATION OF REMOVED ITEMS. CONTRACTOR SHALL DISPOSE OF ALL ITEMS NOT SALVAGED IN A LEGAL MANNER.
7. THE ELECTRICAL CONTRACTOR SHALL BE RESPONSIBLE FOR DE-ENERGIZING ANY POWER SERVICE REQUIRED FOR DEMOLITION WORK TO ENSURE SAFE WORKING CONDITIONS.
8. THE ELECTRICAL CONTRACTOR SHALL COORDINATE AND SCHEDULE WITH THE OWNER ANY POWER OR SYSTEMS SHUTDOWNS REQUIRED BY THE DEMOLITION WORK. ALSO THE ELECTRICAL CONTRACTOR SHALL ENSURE THAT ADEQUATE TEMPORARY AND/OR REROUTING SERVICES ARE PROVIDED TO AREAS NOT PART OF THIS DEMOLITION WORK, BUT ARE ADJACENT OR INSIDE THE DEMOLITION WORK AREA AND WHICH WILL BE AFFECTED BY A SHUTDOWN. THE ELECTRICAL CONTRACTOR SHALL PREPARE, COORDINATE, AND FOLLOW LOCKOUT/TAGOUT PROCEDURES THROUGHOUT THE SHUTDOWN, DEMOLITION WORK AND TEMPORARY RECONNECTION PROCESS.
9. THE ELECTRICAL CONTRACTOR SHALL OBTAIN FROM, AND COORDINATE PROVISIONS, WITH THE OWNER THE REQUIREMENTS FOR TEMPORARY POWER FOR THE DEMOLITION WORK.
10. REMOVAL AND DISPOSAL OF ALL HAZARDOUS MATERIALS (FLUORESCENT LIGHTING FIXTURE PCB'S BALLASTS AND THE LIKE) SHALL BE PERFORMED FOLLOWING THE REQUIREMENTS OF OSHA, EPA AND ANY OTHER AUTHORITY HAVING JURISDICTION IN APPLICABLE STATE AND LOCAL CODES.
11. LOW VOLTAGE COMMUNICATION CABLES CAN BE REUSED IF THERE IS ENOUGH LENGTH TO REACH THE RELOCATED OUTLETS. IF PHONE/DATA OUTLETS ARE NEW OR RELOCATED DEVICES AND REQUIRE LONGER CABLE, NEW CABLES MUST BE PULLED FROM THE TELECOM ROOM.

**King County**  
Department of Executive Services  
Facilities Management Division  
Capital Planning and Development

King County Administration Building  
500 4th Avenue, Room 320  
Seattle, Washington 98104  
Telephone: (206) 205-0516  
Fax: (206) 296-0186

CONSULTANT  
**DLR Group**  
Architecture Engineering Planning Interiors  
© 2014 DLR Group, Inc., a Washington corporation. ALL RIGHTS RESERVED.

PERMIT SET

RAINIER BEACH HIGH SCHOOL  
HEALTH SERVICES RENOVATION

RAINIER BEACH HIGH SCHOOL  
8845 S SEWARD PARK AVE  
SEATTLE, WA 98118

ISSUE / REVISIONS	
ID	DESCRIPTION

PROJECT NO. 73-12103-47/1115440  
DATE 06/09/2014  
PHASE PERMIT SET  
DRAWN BY  
CHECKED BY  
SHEET TITLE

ENLARGED  
ELECTRICAL  
PLANS

E1.1

OF





MECHANICAL LEGEND			
(NOT ALL SYMBOLS SHOWN ARE USED ON THESE DRAWINGS)			
ABBR.	SYMBOL	DESCRIPTION	ABBR.
		THERMOSTAT	
		SINGLE - PHASE	
		THREE - PHASE	
		HUMIDITY SENSOR	
		DDC ROOM TEMPERATURE SENSOR	
		EXHAUST OR RELIEF AIR DUCT	
		SUPPLY AIR DUCT	
		RETURN OR OUTSIDE AIR DUCT	
		ROUND DUCT	
VD		MANUAL VOLUME DAMPER IN DUCT	
FLEX. CONN.		FLEXIBLE CONNECTION IN DUCT	
		MOTORIZED DAMPER IN DUCT WITH ACCESS PANEL	
		TEMPERATURE SENSOR IN DUCT	
		FLEXIBLE DUCT WITH SPIN-IN FITTING AND VOLUME DAMPER	
BD		COUNTER WEIGHTED BACKDRAFT DAMPER	
		FIRE & SMOKE DAMPER WITH ACCESS PANEL	
		ELBOW WITH TURNING VANES (FOR ALL DUCTS EXCEPT RELIEF AND TRANSFER DUCTS)	
		CONNECTION OF NEW TO EXISTING	
		DUCT INSULATED WITH DUCT LINER	
		OPPOSED BLADE DAMPER	
		AUTOMATIC CONTROL VALVE, 2-WAY	
		AUTOMATIC CONTROL VALVE, 3-WAY	
		BALANCING VALVE	
		CHECK VALVE	
		DOMESTIC COLD WATER	
		DOMESTIC HOT WATER	
		DOMESTIC HOT WATER (140F)	
		MANUAL AIR VENT	
		PRESSURE GAGE	
		PRESSURE/TEMPERATURE TEST POINT	
		THERMOMETER AND THERMOWELL	
		UNION	
		ELBOW UP	
		ELBOW DOWN	
		TEE UP	
		TEE DOWN	
		PIPING CAP OR PLUG	
		REFRIGERANT LIQUID LINE	
		REFRIGERANT SUCTION LINE	
		DOMESTIC VENT	
		VENT BELOW SLAB	
		NATURAL GAS	
		SUPPLY DIFFUSER (RECTANGULAR)	
		SUPPLY DIFFUSER (ROUND)	
		RETURN AIR TRANSFER GRILLE	
		EXHAUST GRILLE	
		WALL DIFFUSER	
		FLEXIBLE PIPE CONNECTOR	
		HOSE END VALVE	
		STRAINER	
		UNION	
		PRESSURE REGULATOR	
		PRESSURE/TEMPERATURE RELIEF VALVE	
		PLUG VALVE	
		BALL VALVE	
		TEMPERATURE SENSOR	
		EQUIPMENT/FIXTURE NUMBER	
		DETAIL NUMBER	
		SHEET NUMBER - (WHERE DETAIL IS SHOWN)	
		SECTION NUMBER	
		SHEET NUMBER - (WHERE SECTION IS SHOWN)	
		KEY NOTES	
		GRILLE, REGISTER OR DIFFUSER	
		DEMOLITION	
ABJ		ADJUSTABLE	NC
AF		ABOVE FINISH FLOOR	N.I.C.
AHJ		AIR HANDLING UNIT	NO
AP		ACCESS PANEL	OSA
APD		AIR PRESSURE DROP	PD
BD		BACK DRAFT DAMPER	PE
BEL		BELOW	PVC
BEL		BELOW FINISH FLOOR	QTY
BMS		BUILDING MANAGEMENT SYSTEM	R
BOC		BOTTOM OF CASING	RA
BOP		BOTTOM OF PIPE	REL
CW		COLD WATER	RJS
D		DIFFUSER	RS
DG		DOOR GRILLE	SD
DH		DUCT HEATER	SA
DMPR		DAMPERS	SM
DP		DIFFERENTIAL PRESSURE	S.O.V.
DWG		DRAWING	TA
EA		EXHAUST AIR	TSP
(E)		EXISTING	TP
EAT		ENTERING AIR TEMPERATURE	UNO
EF		EXHAUST FAN	V
ELE		ELEVATION	VR
ESP		EXTERNAL STATIC PRESSURE	WSEC
EW		ENTERING WATER TEMPERATURE	W
EDH		EXHAUST	
FD		FLOOR DRAIN	
FLR		FLOOR	
G		GRILLE	
HC		HEATING COIL	
HW		DOMESTIC HOT WATER	
HWR		HOT WATER RETURN	
IS		IN JOIST SPACE	
IE		INVERT ELEVATION	
JS		JANITORS SINK	
LAT		LEAVING AIR TEMPERATURE	
LWT		LEAVING WATER TEMPERATURE	
MA		MIXED AIR	
MFR		MANUFACTURER	
MOD		MOTORIZED DAMPER	
(N)		NEW	

### MECHANICAL SPECIFICATION

**PART 1 - GENERAL**

1.1 CONDITIONS

A. GENERAL CONDITIONS, SUPPLEMENTARY CONDITIONS, SPECIAL CONDITIONS, AND OTHER RELATED PORTIONS OF DIVISION 1, APPLY TO THIS SECTION.

1.2 SUMMARY OF WORK

A. THE WORK INCLUDED CONSISTS OF FURNISHING LABOR, MATERIALS AND EQUIPMENT FOR THE INSTALLATION AND PLACING INTO OPERATION A COMPLETE AND OPERABLE COOLING AND PIPING AS SPECIFIED AND SHOWN, INCLUDING, BUT NOT LIMITED TO: PIPING, AIR DEVICES, AND ACCESSORIES, EXCEPT AS OTHERWISE NOTED. WORK SHALL ALSO INCLUDE REMOVAL OF (E) EQUIPMENT AS INDICATED.

1.3 REGULATIONS, CODES, PERMITS AND INSPECTIONS

A. COMPLY WITH NATIONAL, STATE, COUNTY, AND CITY CODES, ORDINANCES, ETC., HAVING JURISDICTION, INCLUDING RULES AND REQUIREMENTS OF UTILITY SERVING AGENCIES. SEC. IBC, AND SMC SHALL BE CONFORMED TO.

B. INCORPORATE CODES, ORDINANCES, ETC., INTO THE BASE BID AND INSTALLATION OF WORK. NO ADDITIONAL FUNDS WILL BE ALLOCATED FOR WORK REQUIRED TO CONFORM TO REGULATIONS AND REQUIREMENTS AND/OR TO OBTAIN APPROVAL OF WORK.

1.4 DESIGN DRAWINGS

A. DESIGN DRAWINGS ARE DIAGRAMMATIC AND ARE INTENDED ONLY TO DEFINE THE BASIC FUNCTIONS REQUIRED. PROVIDE LABOR, MATERIAL, ETC., NECESSARY TO ACCOMPLISH THESE REQUIREMENTS. MINOR DEVIATIONS FROM THE DESIGN LAYOUT ARE ANTICIPATED AND SHALL BE CONSIDERED AS PART OF THE WORK INCLUDED; HOWEVER, NO CHANGES THAT ALTER THE CHARACTER OF THE WORK WILL BE PERMITTED. DO NOT SCALE THE DESIGN DRAWINGS.

B. IF A CONFLICT OCCURS BETWEEN THE DESIGN DRAWINGS AND SPECIFICATIONS, PROMPTLY NOTIFY THE OWNER. AT THAT POINT, AN INTERPRETATION WILL BE MADE BY THE OWNER AND SAID DECISION SHALL BE CONSIDERED PART OF THE CONTRACT DOCUMENTS.

1.5 QUALIFICATIONS OF SUBCONTRACTORS/WORKERS

A. USE SUFFICIENT JOURNEYMEN, CRAFTSMEN AND SUPERVISORS TO ENSURE PROMPT, PROPER, AND SAFE EXECUTION OF THE WORK.

B. CONTRACTORS, JOURNEYMEN, CRAFTSMEN AND SUPERVISORS NEED TO OBTAIN OWNER'S PERMISSION TO ACCESS FACILITY. COORDINATE WITH OWNER FOR MOBILIZATION.

C. MECHANICAL CONTRACTOR SHALL SUBCONTRACT ELECTRICAL CONTRACTOR TO REMOVE AND INSTALL CONNECTIONS TO MECHANICAL EQUIPMENT PER NEC AS DESCRIBED IN THE SCOPE OF THE PROJECT.

D. CONTRACTOR AND ALL SUBCONTRACTORS SHALL BE BONDED, LICENSED AND INSURED TO PERFORM COMMERCIAL WORK.

1.6 SUBSTITUTIONS

A. SUBSTITUTIONS OF MATERIALS OR EQUIPMENT FOR THE MANUFACTURERS LISTED WILL BE CONSIDERED. PRIOR TO PROPOSING ANY SUBSTITUTE ITEM, CONTRACTOR SHALL SATISFY THEMSELVES THAT THE ITEM PROPOSED IS, IN FACT, EQUAL OR BETTER TO THAT SPECIFIED, THAT SUCH ITEM WILL FIT INTO THE SPACE ALLOCATED, THAT SUCH ITEM AFFORDS COMPARABLE EASE OF OPERATION, MAINTENANCE AND SERVICE, THAT THE APPEARANCE, LONGEVITY, CAPACITY AND SUITABILITY ARE COMPARABLE, AND THAT BY REASON OF COST SAVINGS, REDUCED CONSTRUCTION TIME, OR SIMILAR DEMONSTRABLE BENEFIT THE SUBSTITUTION OF SUCH ITEM WILL BE IN THE OWNER'S INTEREST.

B. THE BURDEN OF PROOF OF EQUALITY OF A PROPOSED SUBSTITUTION FOR A SPECIFIED ITEM SHALL BE UPON THE CONTRACTOR. CONTRACTOR SHALL SUPPORT ITS REQUEST WITH SUFFICIENT TEST DATA AND OTHER MEANS TO PERMIT THE ENGINEER TO MAKE A FAIR AND EQUITABLE DECISION ON THE MERITS OF THE PROPOSED SUBSTITUTION. INSUFFICIENT SUBMITTAL DATA WILL RESULT IN REJECTION OF THE PROPOSED SUBSTITUTION. ANY GENERIC SPECIES OTHER THAN THOSE SPECIFIED, WILL BE CONSIDERED A SUBSTITUTION IS EQUAL IN QUALITY.

C. APPROVAL OF A SUBSTITUTION SHALL NOT RELIEVE CONTRACTOR FROM RESPONSIBILITY FOR COMPLIANCE WITH UTILITY AND ECONOMY TO THAT SPECIFIED. CONTRACTOR SHALL BEAR THE EXPENSE FOR ANY CHANGES IN OTHER PARTS OF THIS WORK OR OTHER WORK CAUSED BY THE PROPOSED SUBSTITUTION.

1.7 SUBMITTALS

A. SUBMITTALS ARE FOR INFORMATION AND COORDINATION ONLY AND SHALL BE SUBMITTED. REVIEW OF MATERIAL AND/OR EQUIPMENT SUBMITTALS SHALL IN NO WAY RELIEVE THE CONTRACTOR OF THE RESPONSIBILITY TO COMPLY WITH PLANS AND SPECIFICATION REQUIREMENTS. POINTS OF NONCOMPLIANCE WHICH ARE NOT NOTED, SHALL NOT BE CONSTRUED TO BE AN APPROVAL OF THE NONCOMPLIANCE. SUBMITTALS SHALL CLEARLY STATE WHERE EQUIPMENT DOES NOT AGREE WITH THE CONTRACT DOCUMENTS.

B. SUBMITTALS SHALL INCLUDE MANUFACTURER'S SPECIFICATIONS, PHYSICAL DIMENSIONS, WEIGHTS AND RATINGS OF EQUIPMENT SUBMITTED.

C. SUBMIT THE FOLLOWING ITEMS FOR APPROVAL: TRANSFER DUCTS, GRILLES, PLUMBING FIXTURE, EXHAUST FAN, BASEBOARD, PIPE MATERIALS AND INSULATION.

D. RECORD DRAWINGS

1. MAINTAIN ACCURATE RECORDS OF ANY CHANGES FROM THE CONTRACT DOCUMENTS AND SHOP DRAWINGS. UPON COMPLETION OF THE PROJECT, DELIVER TO THE OWNER ONE (1) SET OF LEGIBLE AND REPRODUCIBLE COPIES OF THESE RECORD DRAWINGS.

D. MANUAL AND OPERATING INSTRUCTIONS:

1. UPON THE COMPLETION OF THE PROJECT, DELIVER TO THE OWNER ONE (1) HARDBOUND AND ONE (1) ELECTRONIC COPY OF THE "OPERATION AND MAINTENANCE MANUAL," INCLUDE IN THE MANUAL INSTRUCTIONS PREPARED SPECIFICALLY FOR THE SYSTEMS PROVIDED, ALONG WITH PAPERS, DESCRIPTIONS, PARTS LISTS, INSTRUCTIONS, WARRANTIES, ETC., WHICH WERE DELIVERED WITH THE MATERIALS AND EQUIPMENT UTILIZED IN THE PROJECT. IDENTIFY EACH ITEM BY THE DESIGNATION APPEARING ON THE DRAWINGS.

2. ENGAGE A FACTORY-AUTHORIZED SERVICE REPRESENTATIVE TO TRAIN OWNER'S MAINTENANCE PERSONNEL TO ADJUST, OPERATE, AND MAINTAIN THE EQUIPMENT. 4-HOURS, MINIMUM.

**PART 2 - PRODUCTS**

2.1 DUCTWORK

PROVIDE DUCTWORK FABRICATED AND INSTALLED IN STRICT ACCORDANCE WITH THE ASHRAE GUIDES AND WITH SMACNA DUCT CONSTRUCTION STANDARDS. DUCT SYSTEM SHALL BE CONSTRUCTED AS SHOWN ON THE DRAWINGS.

DUCTS SHALL BE ROUND OR RECTANGULAR AND SHALL BE CONSTRUCTED OF GALVANIZED SHEET METAL. DUCT HANGERS SHALL BE INSTALLED PER SMACNA DUCT CONSTRUCTION STANDARDS. DAMPERS SHALL BE GALVANIZED STEEL WITH OIL IMPREGNATED BRONZE BEARINGS.

DUCTWORK SHALL BE LINED WITH FERROUS GLASS DUCT LINER: 1 INCH (25MM) THICK, TYPE 1, ASTM 1071, WITH ANTI-MICROBIAL EROSION RESISTANT COATING, AND WATER BASED ADHESIVE. JOHNS MANVILLE, KNAUF INSULATION, OWENS CORNING OR EQUAL.

2.2 PIPING

PROVIDE DOMESTIC HW/CW PIPING AS SHOWN. PIPING MATERIAL SHALL BE ASTM B88 COPPER TYPE L WITH SOLDERED FITTINGS. VALVES SHALL BE BALL TYPE ONLY. INSTALL ESCUTCHEONS FOR PIPES PENETRATING WALLS, CEILINGS AND FLOORS. PROVIDE DIELECTRIC COUPLINGS OR NIPPLES WHEN CONNECTING PIPES OF DISSIMILAR METALS. PROVIDE TRAPEZE PIPE HANGERS FOR DOMESTIC WATER EVERY 5' FOR HORIZONTAL PIPE SIZE OF 3/4" AND EVERY 6' FOR PIPE SIZE OF 1" AND GREATER. PIPING SHALL BE INSULATED WITH MINERAL FIBER PREFORMED PIPE INSULATION TYPE 1.

SANITARY WASTE AND VENT SHALL BE HUBLESS ASTM A888 CAST IRON WITH HEAVY DUTY STAINLESS STEEL ASTM C1277/ASTM C1540 HUBLESS COUPLINGS. PIPE HANGER SHALL BE SPACED FOR EVERY 5' HORIZONTAL LENGTH. INSTALL UNIONS FOR PIPE SIZES 2" OR LESS AND FLANGER FOR PIPE SIZES GREATER THAN 2" FOR CONNECTIONS TO EQUIPMENT.

PROVIDE IDENTIFICATION LABELS FOR ALL PIPING. LABEL SHALL WRAP AROUND PIPE WITH FLOW DIRECTION INDICATOR.

2.3 EQUIPMENT

EF-1: EXHAUST FAN SHALL BE DIRECT DRIVEN, UL LISTED, BEAR AMCA CERTIFIED RATING SEAL, CENTRIFUGAL FORWARD CURVED WHEEL INJECTION MOLDED POLYPROPYLENE, OPEN DRIP PROOF MOTOR WITH PERMANENTLY LUBRICATED BEARINGS, THERMAL OVERLOAD PROTECTION.

BB-1: ELECTRIC BASEBOARD FRONT COVER SHALL BE 0.048" THICK STEEL MINIMUM, HEATING ELEMENT WIRE SHALL BE 80%/20% NICKEL/CHROMIUM, ALUMINUM FIN, FACTORY INSTALLED THERMAL CUT-OUT, 6-3/4"x2-7/8" DEEP, LENGTH AS SCHEDULED, AND UL LISTED.

DIFFUSERS AND GRILLES SHALL BE MADE OF STEEL AS SCHEDULED.

S-1: STAINLESS STEEL SINK, SINGLE COMPARTMENT, 18 GAUGE TYPE 304, WITH LEDGE, 18"x15". CONFORM TO ASME/ANSI A112.19.3M, 4" CENTER HOLES. PROVIDE WITH FLAT GRID STRAINER, BRASS CHROME PLATED, INCLUDING TAIL PIECE, SWING TYPE GOOSENECK SOLID BRASS CHROME PLATED FAUCET.

**PART 3 - EXECUTION**

3.1 GENERAL

A. INSTALL MATERIALS AND EQUIPMENT IN AN ARRANGEMENT THAT WILL GIVE THE GREATEST PRACTICAL EASE OF OPERATION AND SERVICE TO THE OWNER.

B. INSTALL EQUIPMENT IN ACCORDANCE WITH MANUFACTURER'S RECOMMENDED WRITTEN INSTALLATION PROCEDURES. PROVIDE CLEARANCES AS REQUIRED BY MANUFACTURER.

C. PERFORM WORK IN ACCORDANCE WITH THE BEST TRADE PRACTICES. INSTALL MATERIALS AND EQUIPMENT SQUARELY WITH THE BUILDING LINES. PROVIDE RIGID PERMANENT BASES AND SUPPORTS FOR WORK. CONSTRUCT AND BRACE EQUIPMENT, DUCTWORK, PIPING, ETC., SO THAT THERE WILL BE NO VIBRATION AND/OR RATTLING WHEN THE SYSTEM IS IN OPERATION. HANGERS AND SUPPORTS FOR PIPING SHALL BE PER MSS SP-69.

D. COVER AND PROTECT EQUIPMENT AND MATERIALS FROM WEATHER, THEFT, ETC., UNTIL DATE OF COMPLETION. PLUG AND/OR CAP OPEN ENDS OF INSTALLED PIPING AND/OR DUCTWORK PENDING EXTENSION OF FINAL CONNECTION.

E. CONTRACTOR SHALL BRING TO THE ATTENTION OF THE OWNER IMMEDIATELY OF ANY CONFLICT OR PROBLEMS DURING INSTALLATION.

F. CONTRACTOR SHALL MAKE A SITE VISIT PRIOR TO BIDDING TO VERIFY THE AS-BUILT CONDITIONS AND ALSO TO REVIEW THE CONSTRUCTABILITY OF THE PROJECT. CONTRACTOR SHALL OBTAIN THE COPY OF THE EXISTING AS-BUILT DRAWINGS FROM THE OWNER.

G. IT IS THE CONTRACTOR'S RESPONSIBILITY TO FIX ANY LEAKS OR DAMAGE THAT OCCUR TO EXISTING PIPING OR EQUIPMENT DURING THIS PROJECT.

3.2 PROJECT COORDINATION

A. COORDINATE WITH OWNER REGARDING CLEARANCES TO ACCESS SITE, MOBILIZATION AND SCHEDULING. ANY CHANGE IN SCHEDULE DURING CONSTRUCTION SHALL BE NOTIFIED TO THE OWNER AT LEAST ONE WEEK BEFORE THE CHANGE HAPPENS. CONTRACTOR SHALL FIELD VERIFY EXISTING CONDITIONS. COORDINATE WITH OWNER FOR PRE-CONSTRUCTION FIELD VISIT. ANY CONFLICT SHALL BE REPORTED TO THE OWNER AND COPIED TO THE ARCHITECT FOR RESOLUTION. COORDINATE WITH ALL TRADES AND GENERATE SHOP DRAWINGS FOR APPROVAL. CLEARANCES OF DUCTS/PIPING WITH CABLE TRAYS AND OTHER ELECTRICAL ACCESSORIES SHALL BE MAINTAINED PER NEC.

3.3 TESTING, ADJUSTING AND BALANCING

A. PROVIDE BALANCING FOR THE DIFFUSERS BY ADJUSTING DAMPERS ON TRANSFER AIR DUCTS. BALANCING SHALL BE DONE PER NEBB GUIDELINES.

### GENERAL NOTES

- DRAWINGS AND SPECIFICATIONS: THE MECHANICAL DRAWINGS INDICATE THE GENERAL DESIGN AND ARRANGEMENT OF PIPES, EQUIPMENT, SYSTEMS, ETC. INFORMATION SHOWN IS DIAGRAMMATIC IN CHARACTER AND DOES NOT NECESSARILY INDICATE EVERY REQUIRED OFFSET, FITTING, ETC. DO NOT SCALE DRAWINGS. REFER TO G0.1 DRAWING AND EQUIPMENT TO BE FURNISHED FOR DIMENSIONS, MEASUREMENTS, EQUIPMENT LOCATIONS, LEVELS, ETC.
- CONFIRME AND COOPERATE WITH OTHER TRADES AND COORDINATE THE WORK WITH THEIRS. COORDINATE SPACE CAREFULLY WITH OTHER TRADES. BRING ANY CONFLICTS TO THE ATTENTION OF THE ARCHITECT/ENGINEER.
- BASE FINAL INSTALLATION OF MATERIALS AND EQUIPMENT ON ACTUAL DIMENSIONS AND CONDITIONS AT THE PROJECT SITE. FIELD MEASURE FOR MATERIALS OR EQUIPMENT REQUIRING EXACT FIT.
- CONTRACTOR SHALL LOCATE ALL EQUIPMENT WHICH MUST BE SERVICED, OPERATED, OR MAINTAINED IN FULLY ACCESSIBLE POSITIONS. EQUIPMENT SHALL INCLUDE (BUT NOT BE LIMITED TO) VALVES, TRAPS, CLEANOUTS, MOTORS, CONTROLLERS, SWITCHGEAR, AND DRAIN POINTS. MINOR DEVIATIONS FROM DRAWINGS MAY BE ALLOWED TO PROVIDE FOR BETTER ACCESSIBILITY. ANY CHANGES SHALL BE APPROVED BY THE ARCHITECT/ENGINEER PRIOR TO MAKING THE CHANGE.
- MECHANICAL CONTRACTOR SHALL PROVIDE THE GENERAL CONTRACTOR WITH THE EXACT LOCATIONS AND SIZES OF ACCESS DOORS, WALL OPENINGS OR ANY OTHER CONSTRUCTION REQUIREMENTS NEEDED TO ACCOMMODATE THE MECHANICAL EQUIPMENT. LOCATIONS OF THESE OPENINGS SHALL BE SUBMITTED IN SUFFICIENT TIME TO BE INSTALLED IN THE NORMAL COURSE OF WORK.
- PROVIDE ADEQUATE MAINTENANCE CLEARANCE FOR ALL MECHANICAL EQUIPMENT.
- PAINT EXPOSED PIPES IN FINISHED AREAS PER PAINT MANUFACTURER'S RECOMMENDATIONS. COLOR SHALL MATCH EXISTING WALL COLOR.
- COORDINATE WITH OWNER AT LEAST ONE WEEK IN ADVANCE REGARDING ANY SERVICE INTERRUPTIONS.
- IT IS CONTRACTOR'S RESPONSIBILITY TO DISPOSE OF ITEMS BEING REMOVED BY DEMOLITION. EQUIPMENT SHALL BE RECYCLED OR REUSED WHEREVER PRACTICAL PER ROW 39.04.135. CONTRACTOR TO SUBMIT CONSTRUCTION WASTE MANAGEMENT PLAN TO OWNER PRIOR TO COMMENCING WORK. WASTE MANAGEMENT REPORTING FORM AND RECEIPTS OF RECYCLING SHALL BE SUBMITTED TO OWNER AT END OF PROJECT.
- EQUIPMENT SHOWN IN LIGHTER COLOR ARE EXISTING TO REMAIN. PIPING/EQUIPMENT IN HATCHED AREA TO BE DEMOLISHED.
- DEMOLITION DRAWINGS ARE BASED ON AS-BUILT DRAWINGS AVAILABLE AND PRELIMINARY FIELD INVESTIGATIONS. THEY MAY NOT BE COMPLETELY ACCURATE. ACTUAL FIELD CONDITIONS MAY VARY. CONTRACTOR SHALL FIELD VERIFY EXISTING CONDITIONS BEFORE DEMOLITION. COORDINATE WITH OWNER FOR ACCESS TO SPACE AND ANY AS-BUILT DRAWINGS THAT ARE AVAILABLE.
- MODIFY AND EXTEND EXISTING SERVICE (I.E. ELECTRICAL, CONTROLS, PIPING, ETC.) AS NEEDED TO ACCOMMODATE NEW SYSTEM, AND TO RELOCATE EXISTING AS REQUIRED FOR NEW SYSTEM.
- DO NOT CUT STRUCTURAL ELEMENTS (CONCRETE WALLS, ETC.) WITHOUT PRIOR APPROVAL BY THE ENGINEER.

**King County**

Department of Executive Services  
Facilities Management Division  
Capital Planning and Development

King County Administration Building  
500 4th Avenue, Room 320  
Seattle, Washington 98104  
Telephone: (206) 205-0516  
Fax: (206) 296-0186

CONSULTANT

**DLR Group**  
Architecture Engineering Planning Interiors

6/11/14

REGISTERED PROFESSIONAL ENGINEER


**RAINIER BEACH HIGH SCHOOL  
HEALTH SERVICES RENOVATION**

KING COUNTY FMD  
500 FOURTH AVE, SUITE 820  
SEATTLE, WA 98104

ISSUE/REVISIONS	
ID	DESCRIPTION

PROJECT NO. 73-12103-47/1115440  
DATE 06/10/2014  
PHASE PERMIT SET  
DRAWN BY  
CHECKED BY  
SHEET TITLE  
**MECHANICAL & PLUMBING LEGEND AND SPECIFICATIONS**



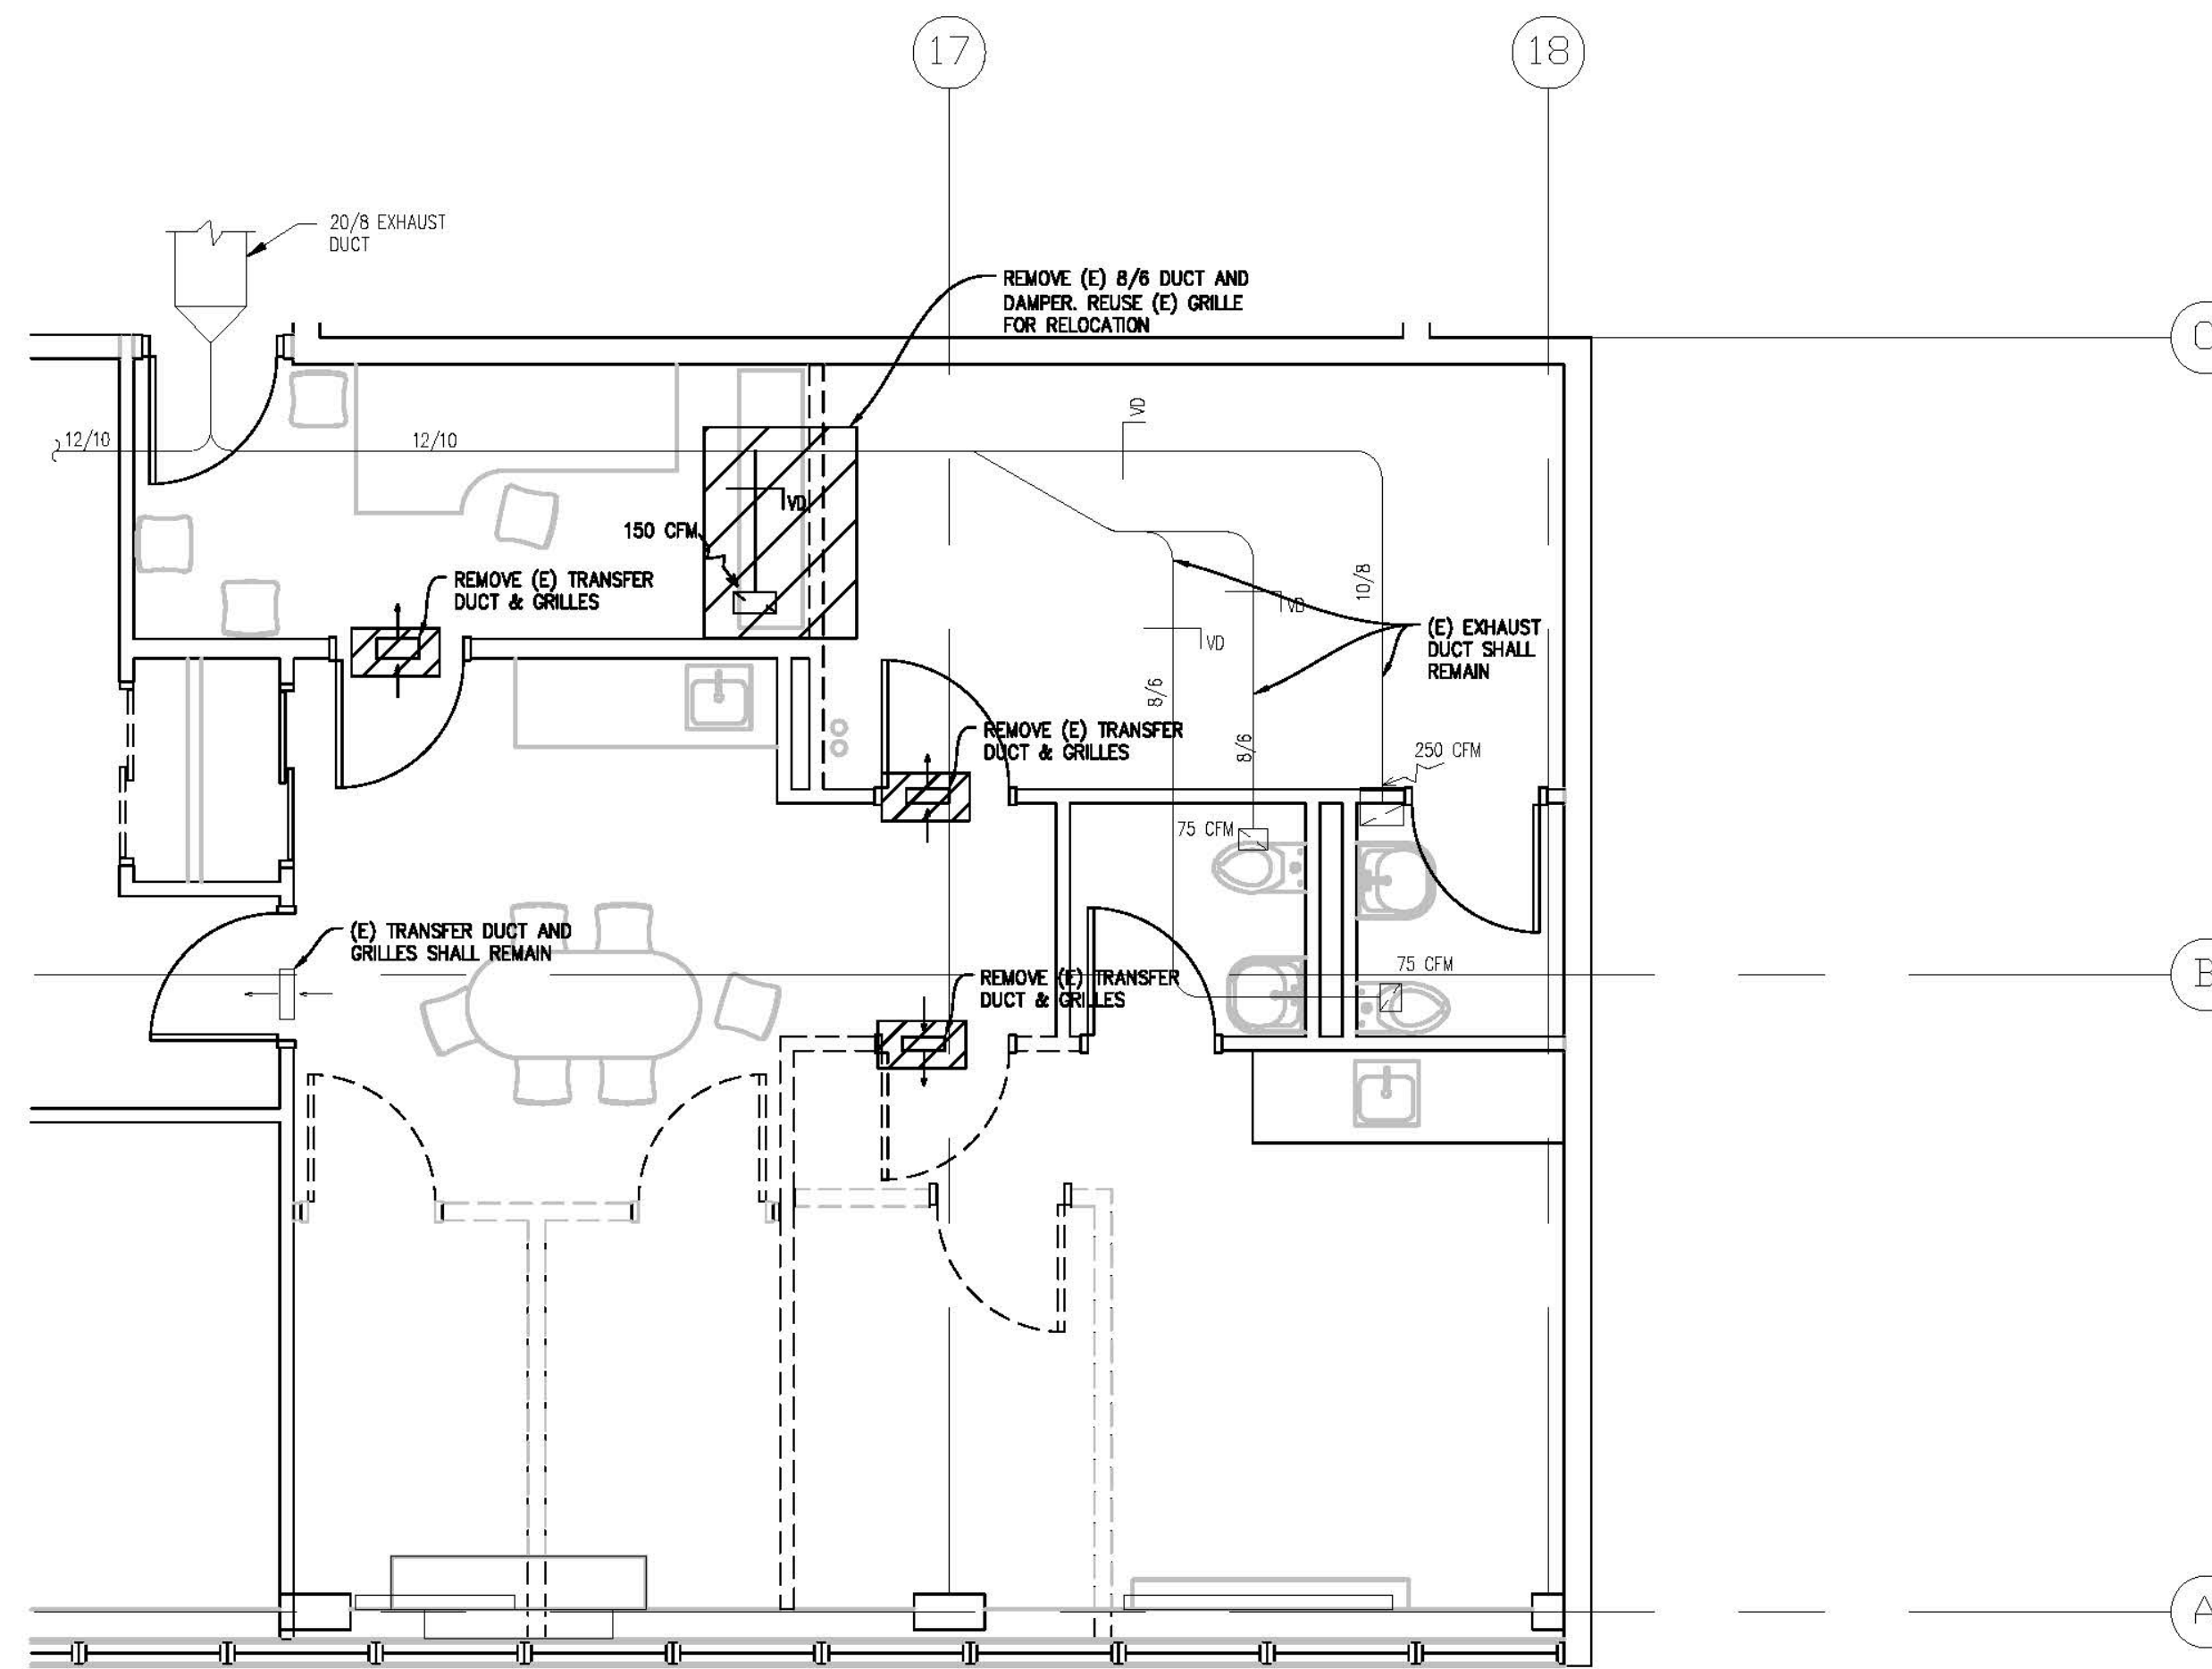

**FIRST FLOOR MECHANICAL HVAC DEMOLITION PLAN**  
 SCALE: 1/4" = 1'-0"  
 NORTH

**GENERAL NOTES**

- HATCHED AREA IS DEMOLITION SCOPE OF WORK.
- COORDINATE WITH OWNER REGARDING DISCONNECTING SERVICES AT LEAST ONE WEEK IN ADVANCE. COORDINATE WITH OTHER TRADES DURING NEW WORK. MECHANICAL AND ELECTRICAL UTILITIES TO BUILDING SHALL NOT BE AFFECTED DURING NEW WORK. REROUTING OF ELECTRICAL AND CONTROL WIRING SHALL BE COORDINATED WITH ELECTRICAL AND CONTROLS CONTRACTOR. FIRE ALARM CONFLICTS SHALL BE COORDINATED WITH OWNER AND AIA BEFORE REROUTING. REROUTING IS IN CONTRACTOR'S SCOPE. CONTRACTOR SHALL ATTEND MANDATORY PREBID WALK THROUGH. NEW WORK SHALL BE FIELD VERIFIED.
- PIPING/DUCT/EQUIPMENT SHOWN IN LIGHTER COLOR ARE EXISTING TO REMAIN.
- DEMOLITION DRAWINGS ARE BASED ON ORIGINAL AS-BUILT DRAWINGS. BEFORE SUBMITTAL OF BID, THE MECHANICAL CONTRACTOR SHALL VISIT THE JOB SITE AND BECOME FULLY ACQUAINTED WITH THE CONDITIONS OF ALL EXISTING SYSTEMS AND SERVICE CONNECTIONS RELATED TO THE WORK DEMOLITION AREAS, WHETHER INDICATED ON THE DRAWINGS OR NOT.
- MAINTAIN CONTINUITY OF ALL EXISTING HVAC THAT PASS THROUGH THE DEMOLITION AREA BUT ARE NOT INDICATED FOR DEMOLITION.
- THE CONTRACTOR SHALL COORDINATE WITH THE OWNER FOR DIRECTIONS CONCERNING THE SALVAGE OR RELOCATION OF REMOVED ITEMS. CONTRACTOR SHALL DISPOSE OF ALL ITEMS NOT SALVAGED IN A LEGAL MANNER.
- CONTRACTOR SHALL COORDINATE AND SCHEDULE WITH THE OWNER ANY SYSTEMS SHUTDOWN(S) REQUIRED BY THE DEMOLITION WORK. ALSO THE CONTRACTOR SHALL ENSURE THAT ADEQUATE TEMPORARY AND/OR REROUTING SERVICES ARE PROVIDED TO AREAS NOT PART OF THIS DEMOLITION WORK, BUT ARE ADJACENT OR INSIDE THE DEMOLITION WORK AREA AND WHICH WILL BE AFFECTED BY A SHUTDOWN. THE CONTRACTOR SHALL PREPARE, COORDINATE WITH THE OWNER AND FOLLOW LOCKOUT/TAGOUT PROCEDURES THROUGHOUT THE SHUTDOWN, DEMOLITION WORK AND TEMPORARY RECONNECTION PROCESS.
- THE CONTRACTOR SHALL COORDINATE AND COMPLY WITH THE OWNER'S DECISIONS FOR THE REROUTING OF ALL EXISTING HVAC SYSTEM DETERMINED BY THE OWNER TO REMAIN ACTIVE, THAT PASS THROUGH THE DEMOLITION AREA BUT, ARE NOT INDICATED ON THE DRAWINGS.
- THE CONTRACTOR SHALL OBTAIN FROM, AND COORDINATE PROVISIONS WITH, THE OWNER THE REQUIREMENTS FOR TEMPORARY EXHAUST FOR THE DEMOLITION WORK. ALSO COORDINATE WITH ELECTRICAL CONTRACTOR FOR TEMPORARY POWER.
- HAZARDOUS MATERIAL IF FOUND DURING DEMOLITION SHALL BE BROUGHT TO THE ATTENTION OF THE OWNER.



**King County**

Department of Executive Services  
 Facilities Management Division  
 Capital Planning and Development  
 King County Administration Building  
 500 4th Avenue, Room 320  
 Seattle, Washington 98104  
 Telephone: (206) 205-0516  
 Fax: (206) 296-0186

CONSULTANT



**RAINIER BEACH HIGH SCHOOL  
 HEALTH SERVICES RENOVATION**

KING COUNTY FMD  
 500 FOURTH AVE., SUITE 820  
 SEATTLE, WA 98104

ISSUE / REVISIONS	
ID	DESCRIPTION

PROJECT NO. 73-12103-47/1115440  
 DATE 06/10/2014  
 PHASE PERMIT SET  
 DRAWN BY M JUDGE  
 CHECKED BY S NAGANATHAN

SHEET TITLE  
**FIRST FLOOR  
 MECHANICAL HVAC  
 DEMOLITION PLAN**

**DM1.1**





King County

Department of Executive Services  
Facilities Management Division  
Capital Planning and Development  
King County Administration Building  
500 4th Avenue, Room 320  
Seattle, Washington 98104  
Telephone: (206) 205-0516  
Fax: (206) 296-0186


CONSULTANT

**DLR Group**  
Architecture Engineering Planning Interiors  
4875  
6/11/14



### GENERAL NOTES

- HATCHED AREA IS DEMOLITION SCOPE OF WORK.
- COORDINATE WITH OWNER REGARDING DISCONNECTING SERVICES AT LEAST ONE WEEK IN ADVANCE. COORDINATE WITH OTHER TRADES DURING NEW WORK. MECHANICAL, AND ELECTRICAL UTILITIES TO BUILDING SHALL NOT BE AFFECTED DURING NEW WORK. REROUTING OF ELECTRICAL AND CONTROL WIRING SHALL BE COORDINATED WITH ELECTRICAL AND CONTROL CONTRACTOR. FIRE ALARM CONTACTS SHALL BE COORDINATED WITH OWNER AND AHJ BEFORE REROUTING. REROUTING IS IN CONTRACTOR'S SCOPE. CONTRACTOR SHALL ATTEND MANDATORY FRESH WALK THROUGH. NEW WORK SHALL BE FIELD VERIFIED.
- PIPING/DUCT/EQUIPMENT SHOWN IN LIGHTER COLOR ARE EXISTING TO REMAIN.
- DEMOLITION DRAWINGS ARE BASED ON ORIGINAL AS-BUILT DRAWINGS. BEFORE SUBMITTAL OF BID, THE MECHANICAL CONTRACTOR SHALL VISIT THE JOB SITE AND BECOME FULLY ACQUAINTED WITH THE CONDITIONS OF ALL EXISTING SYSTEMS AND SERVICE CONNECTIONS RELATED TO THE WORK DEMOLITION AREAS, WHETHER INDICATED ON THE DRAWINGS OR NOT.
- MAINTAIN CONTINUITY OF ALL EXISTING HVAC THAT PASS THROUGH THE DEMOLITION AREA BUT ARE NOT INDICATED FOR DEMOLITION.
- THE CONTRACTOR SHALL COORDINATE WITH THE OWNER FOR DIRECTIONS CONCERNING THE SALVAGE OR RELOCATION OF REMOVED ITEMS. CONTRACTOR SHALL DISPOSE OF ALL ITEMS NOT SALVAGED IN A LEGAL MANNER.
- CONTRACTOR SHALL COORDINATE AND SCHEDULE WITH THE OWNER ANY SYSTEMS SHUTDOWN(S) REQUIRED BY THE DEMOLITION WORK. ALSO THE CONTRACTOR SHALL ENSURE THAT ADEQUATE TEMPORARY AND/OR REROUTING SERVICES ARE PROVIDED TO AREAS NOT PART OF THIS DEMOLITION WORK, BUT ARE ADJACENT OR INSIDE THE DEMOLITION WORK AREA AND WHICH WILL BE AFFECTED BY A SHUTDOWN. THE CONTRACTOR SHALL PREPARE, COORDINATE WITH THE OWNER AND FOLLOW LOCKOUT/TAGOUT PROCEDURES THROUGHOUT THE SHUTDOWN, DEMOLITION WORK AND TEMPORARY RECONNECTION PROCESS.
- THE CONTRACTOR SHALL COORDINATE AND COMPLY WITH THE OWNER'S DECISIONS FOR THE REROUTING OF ALL EXISTING HVAC SYSTEM DETERMINED BY THE OWNER TO REMAIN ACTIVE, THAT PASS THROUGH THE DEMOLITION AREA BUT, ARE NOT INDICATED ON THE DRAWINGS.
- THE CONTRACTOR SHALL OBTAIN FROM, AND COORDINATE PROVISIONS WITH, THE OWNER THE REQUIREMENTS FOR TEMPORARY EXHAUST FOR THE DEMOLITION WORK. ALSO COORDINATE WITH ELECTRICAL CONTRACTOR FOR TEMPORARY POWER.
- HAZARDOUS MATERIAL, IF FOUND DURING DEMOLITION SHALL BE BROUGHT TO THE ATTENTION OF THE OWNER.

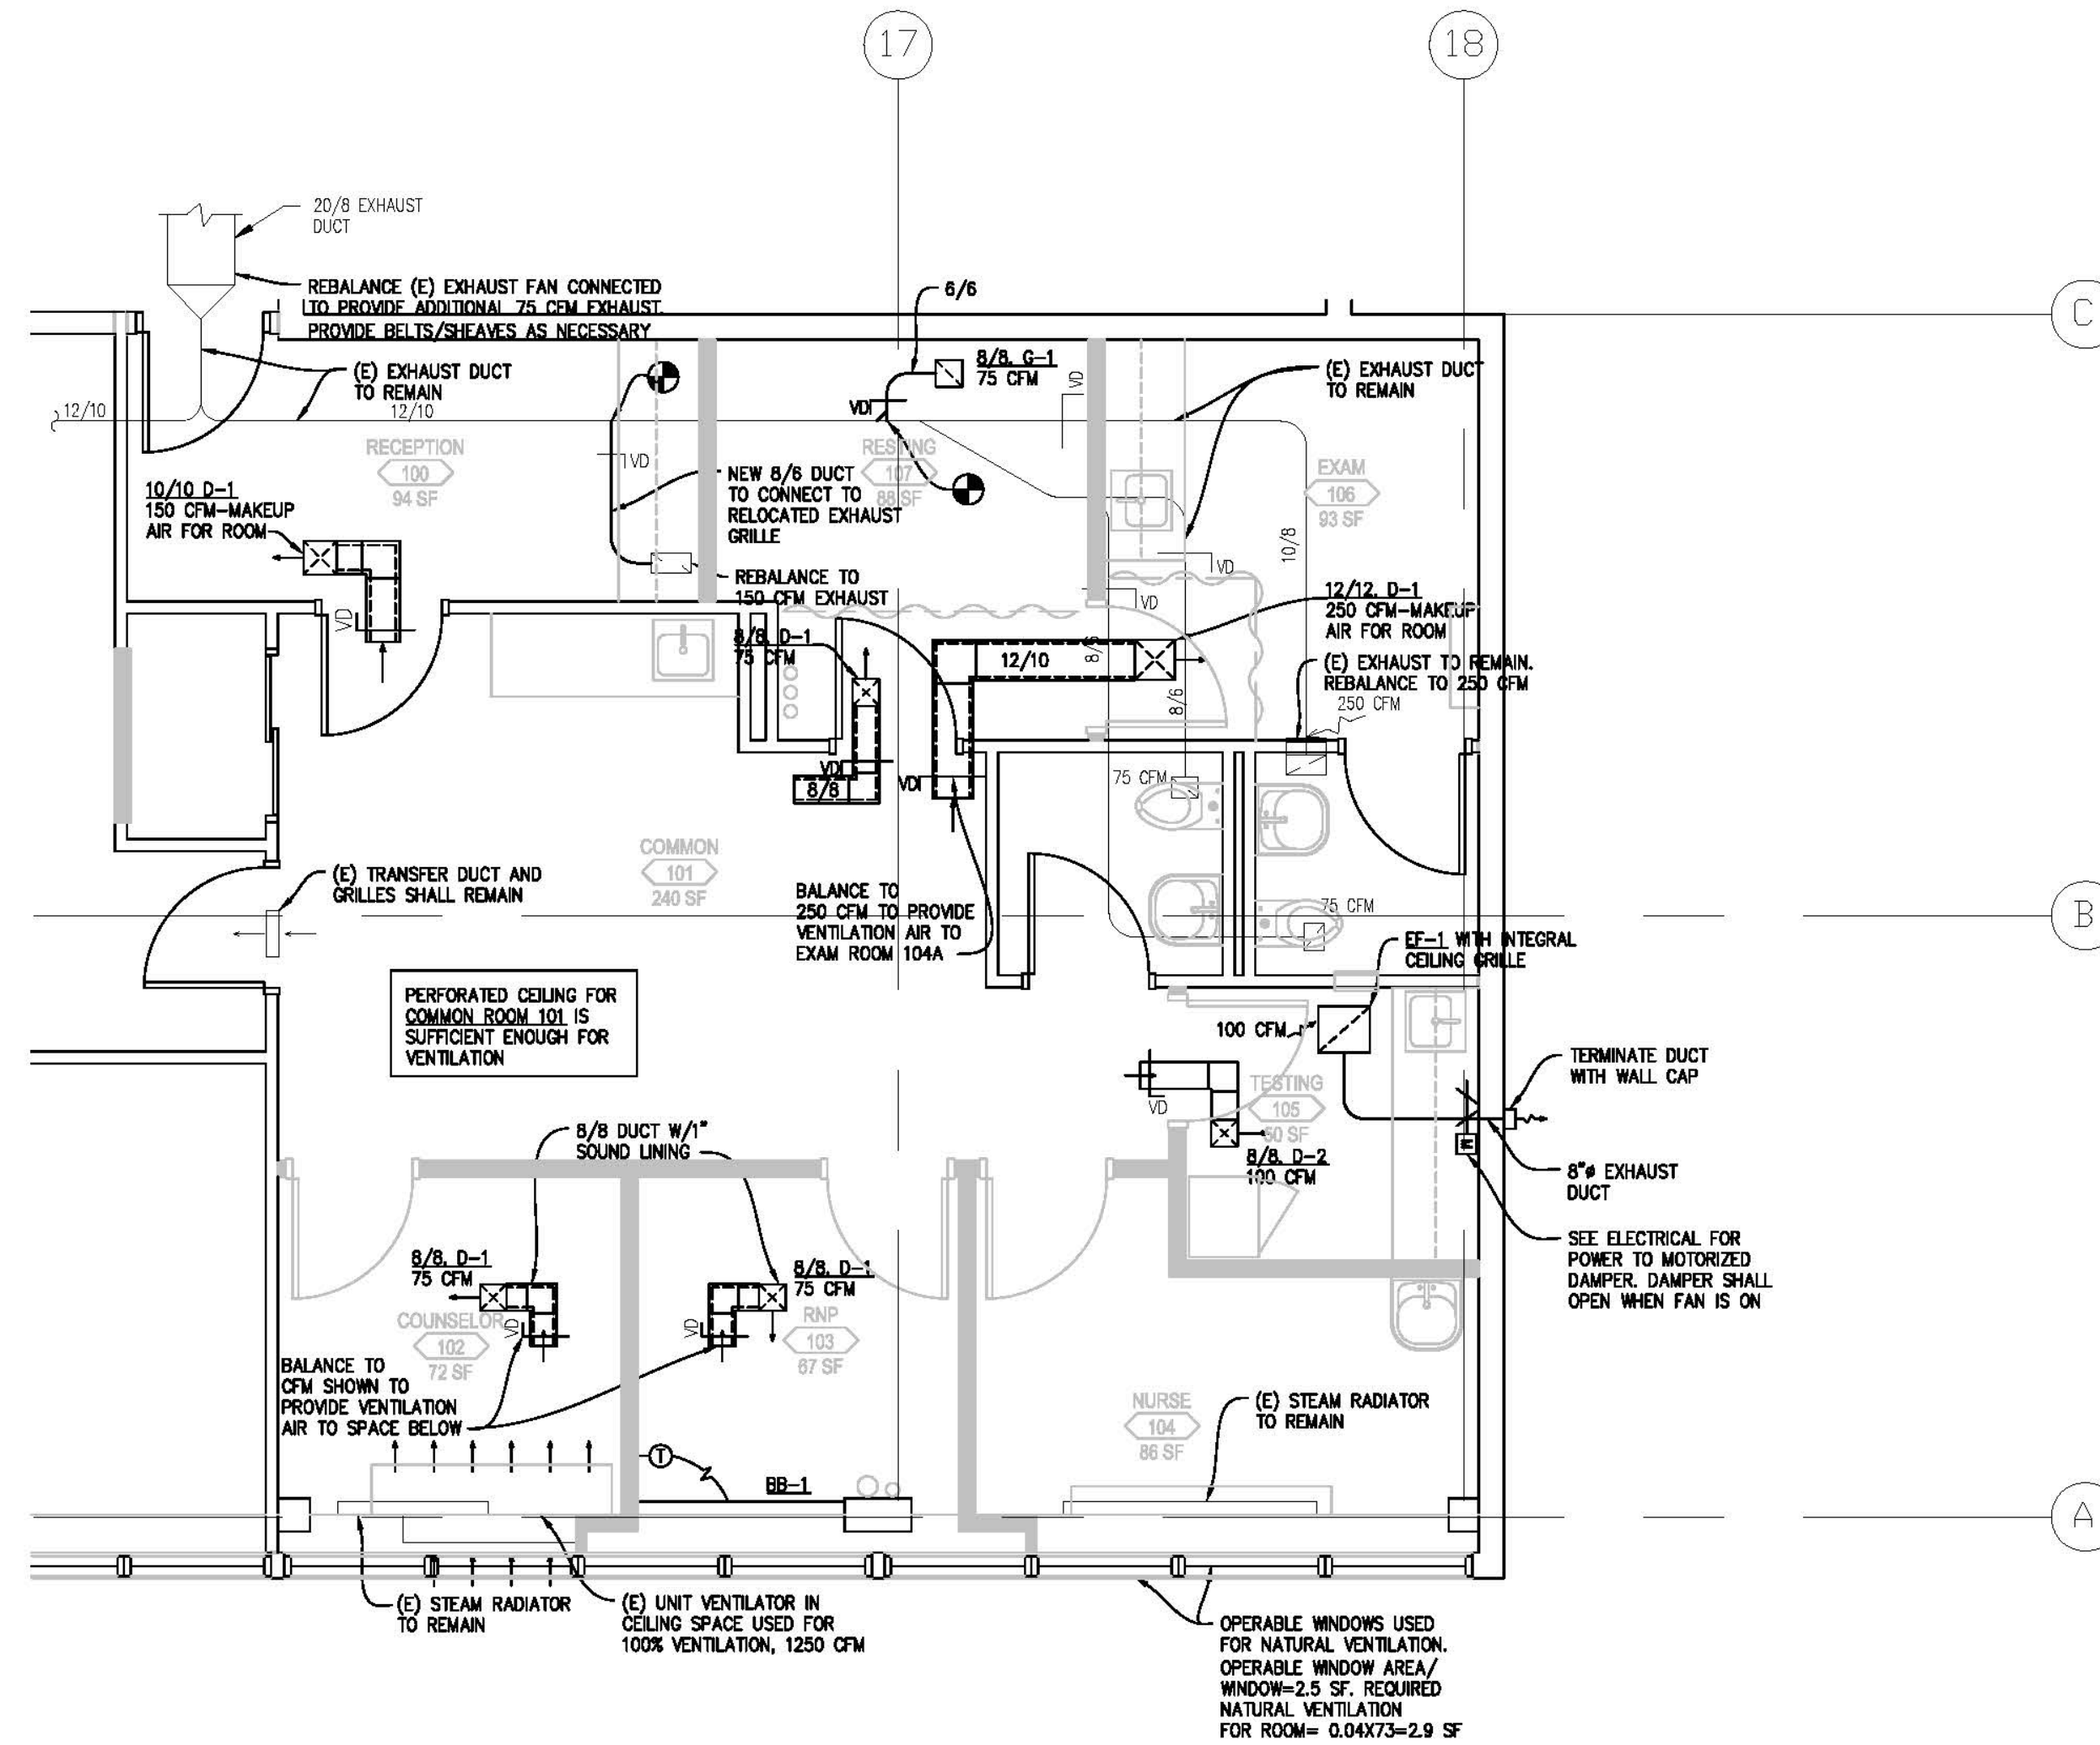

**FIRST FLOOR MECHANICAL HVAC PLAN**  
SCALE: 1/4" = 1'-0"

DIFFUSER, REGISTER & GRILLE SCHEDULE							
MARK	MAX STATIC PD (IN WG)	MAX NC	MATERIAL	DAMPER (Y/N)	MOUNTING	BASIS OF DESIGN	MECH NOTES
D-1	0.1	20	STEEL	N	SURFACE	TITUS 30TRS	1,2
D-2	0.1	20	STEEL	N	LAY-IN	TITUS 30TRS	1,2
G-1	0.1	20	STEEL	N	SURFACE	TITUS 35SRL	1,2

- MECHANICAL NOTES:  
 1. CONTRACTOR SHALL COORDINATE MOUNTING AND SURFACE CONSTRUCTION PRIOR TO FURNISHING MATERIAL.  
 2. SEE PLANS FOR LOCATION, NECK SIZE, FRAME TYPE AND CFM

FAN SCHEDULE		FAN DATA							MOTOR				BASIS OF DESIGN	NOTES
MARK	SERVICE	FAN TYPE	WHEEL TYPE	CFM	EXTERNAL S.P. (IN WG)	FAN RPM	SOUND (SONES)	CONTROL	DRIVE TYPE	HP (WATTS)	V	PH		
EF-1	TESTING	RF MTD DOWNBLAST	CENT	100	0.250	1100	3.2	LIGHT SWITCH	DIRECT	(98)	115	1	COOK GC-144	1,2,3,4

- NOTES:  
 1. MOTORIZED DAMPER (MOD) PER WSEC PROVIDED BY CONTRACTOR. MOD INTERLOCKED TO OPERATE WITH FAN.  
 2. PROVIDE WITH WALL CAP COOK MODEL WCR8.  
 3. UL LISTED  
 4. MOUNT WITH THREADED HANGER RODS AND RUBBER IN SHEAR ISOALATORS.

ELECTRIC BASEBOARD									
MARK	LOCATION	ELECTRICAL DATA				LENGTH (FT)	WEIGHT (LBS)	BASIS OF DESIGN (QMARK)	NOTES
		KW	VOLTS	PH	AMPS				
BB-1	RNP 103	1.25	120	1	10.4	5'-0"	15	QMKC2515W	1,2

- NOTES:  
 1. WALL MTD TAMPER RESISTANT LINE VOLTAGE THERMOSTAT MODEL NUMBER TA1AW-120V.  
 2. INSTALL WITH CLEARANCES PER MANUFACTURER'S INSTRUCTIONS.

**RAINIER BEACH HIGH SCHOOL  
HEALTH SERVICES RENOVATION**

KING COUNTY FMD  
500 FOURTH AVE., SUITE 820  
SEATTLE, WA 98104

ISSUE / REVISIONS

ID	DATE	DESCRIPTION

PROJECT NO. 73-12103-47/1115440  
 DATE 06/10/2014  
 PHASE PERMIT SET  
 DRAWN BY  
 CHECKED BY S NAGANATHAN  
 SHEET TITLE

**FIRST FLOOR  
MECHANICAL  
HVAC PLAN**

# M1.1

OF




## GENERAL NOTES

- HATCHED AREA IS DEMOLITION SCOPE OF WORK.
- COORDINATE WITH OWNER REGARDING DISCONNECTING SERVICES AT LEAST ONE WEEK IN ADVANCE. COORDINATE WITH OTHER TRADES DURING NEW WORK. MECHANICAL AND ELECTRICAL UTILITIES TO BUILDING SHALL NOT BE AFFECTED DURING NEW WORK. REROUTING OF ELECTRICAL AND CONTROL WIRING SHALL BE COORDINATED WITH ELECTRICAL AND CONTROLS CONTRACTOR. FIRE ALARM CONFLICTS SHALL BE COORDINATED WITH OWNER AND AHJ BEFORE REROUTING. REROUTING IS IN CONTRACTOR'S SCOPE. CONTRACTOR SHALL ATTEND MANDATORY PREBID WALK THROUGH. NEW WORK SHALL BE FIELD VERIFIED.
- PIPING/EQUIPMENT SHOWN IN LIGHTER COLOR ARE EXISTING TO REMAIN.
- DEMOLITION DRAWINGS ARE BASED ON ORIGINAL AS-BUILT DRAWINGS. BEFORE SUBMITTAL OF BID, THE MECHANICAL CONTRACTOR SHALL VISIT THE JOB SITE AND BECOME FULLY ACQUAINTED WITH THE CONDITIONS OF ALL EXISTING SYSTEMS AND SERVICE CONNECTIONS RELATED TO THE WORK DEMOLITION AREAS, WHETHER INDICATED ON THE DRAWINGS OR NOT.
- MAINTAIN CONTINUITY OF ALL EXISTING PLUMBING THAT PASS THROUGH THE DEMOLITION AREA BUT ARE NOT INDICATED FOR DEMOLITION.
- THE CONTRACTOR SHALL COORDINATE WITH THE OWNER FOR DIRECTIONS CONCERNING THE SALVAGE OR RELOCATION OF REMOVED ITEMS. CONTRACTOR SHALL DISPOSE OF ALL ITEMS NOT SALVAGED IN A LEGAL MANNER.
- CONTRACTOR SHALL COORDINATE AND SCHEDULE WITH THE OWNER ANY SYSTEMS SHUTDOWN(S) REQUIRED BY THE DEMOLITION WORK. ALSO THE CONTRACTOR SHALL ENSURE THAT ADEQUATE TEMPORARY AND/OR REROUTING SERVICES ARE PROVIDED TO AREAS NOT PART OF THIS DEMOLITION WORK, BUT ARE ADJACENT OR INSIDE THE DEMOLITION WORK AREA AND WHICH WILL BE AFFECTED BY A SHUTDOWN. THE CONTRACTOR SHALL PREPARE, COORDINATE WITH THE OWNER AND FOLLOW LOCKOUT/TAGOUT PROCEDURES THROUGHOUT THE SHUTDOWN, DEMOLITION WORK AND TEMPORARY RECONNECTION PROCESS.
- THE CONTRACTOR SHALL COORDINATE AND COMPLY WITH THE OWNER'S DECISIONS FOR THE REROUTING OF ALL EXISTING PLUMBING SYSTEM DETERMINED BY THE OWNER TO REMAIN ACTIVE, THAT PASS THROUGH THE DEMOLITION AREA BUT, ARE NOT INDICATED ON THE DRAWINGS.
- THE CONTRACTOR SHALL OBTAIN FROM, AND COORDINATE PROVISIONS WITH, THE OWNER THE REQUIREMENTS FOR TEMPORARY EXHAUST FOR THE DEMOLITION WORK. ALSO COORDINATE WITH ELECTRICAL CONTRACTOR FOR TEMPORARY POWER.
- HAZARDOUS MATERIAL, IF FOUND DURING DEMOLITION SHALL BE BROUGHT TO THE ATTENTION OF THE OWNER.

## KEYNOTES

- REMOVE EXISTING SINK. REMOVE (E) WASTE AND VENT, HW/CW AND CAP AT MAINS.
- EXISTING TO REMAIN.
- REUSE EXISTING WASTE AND VENT.

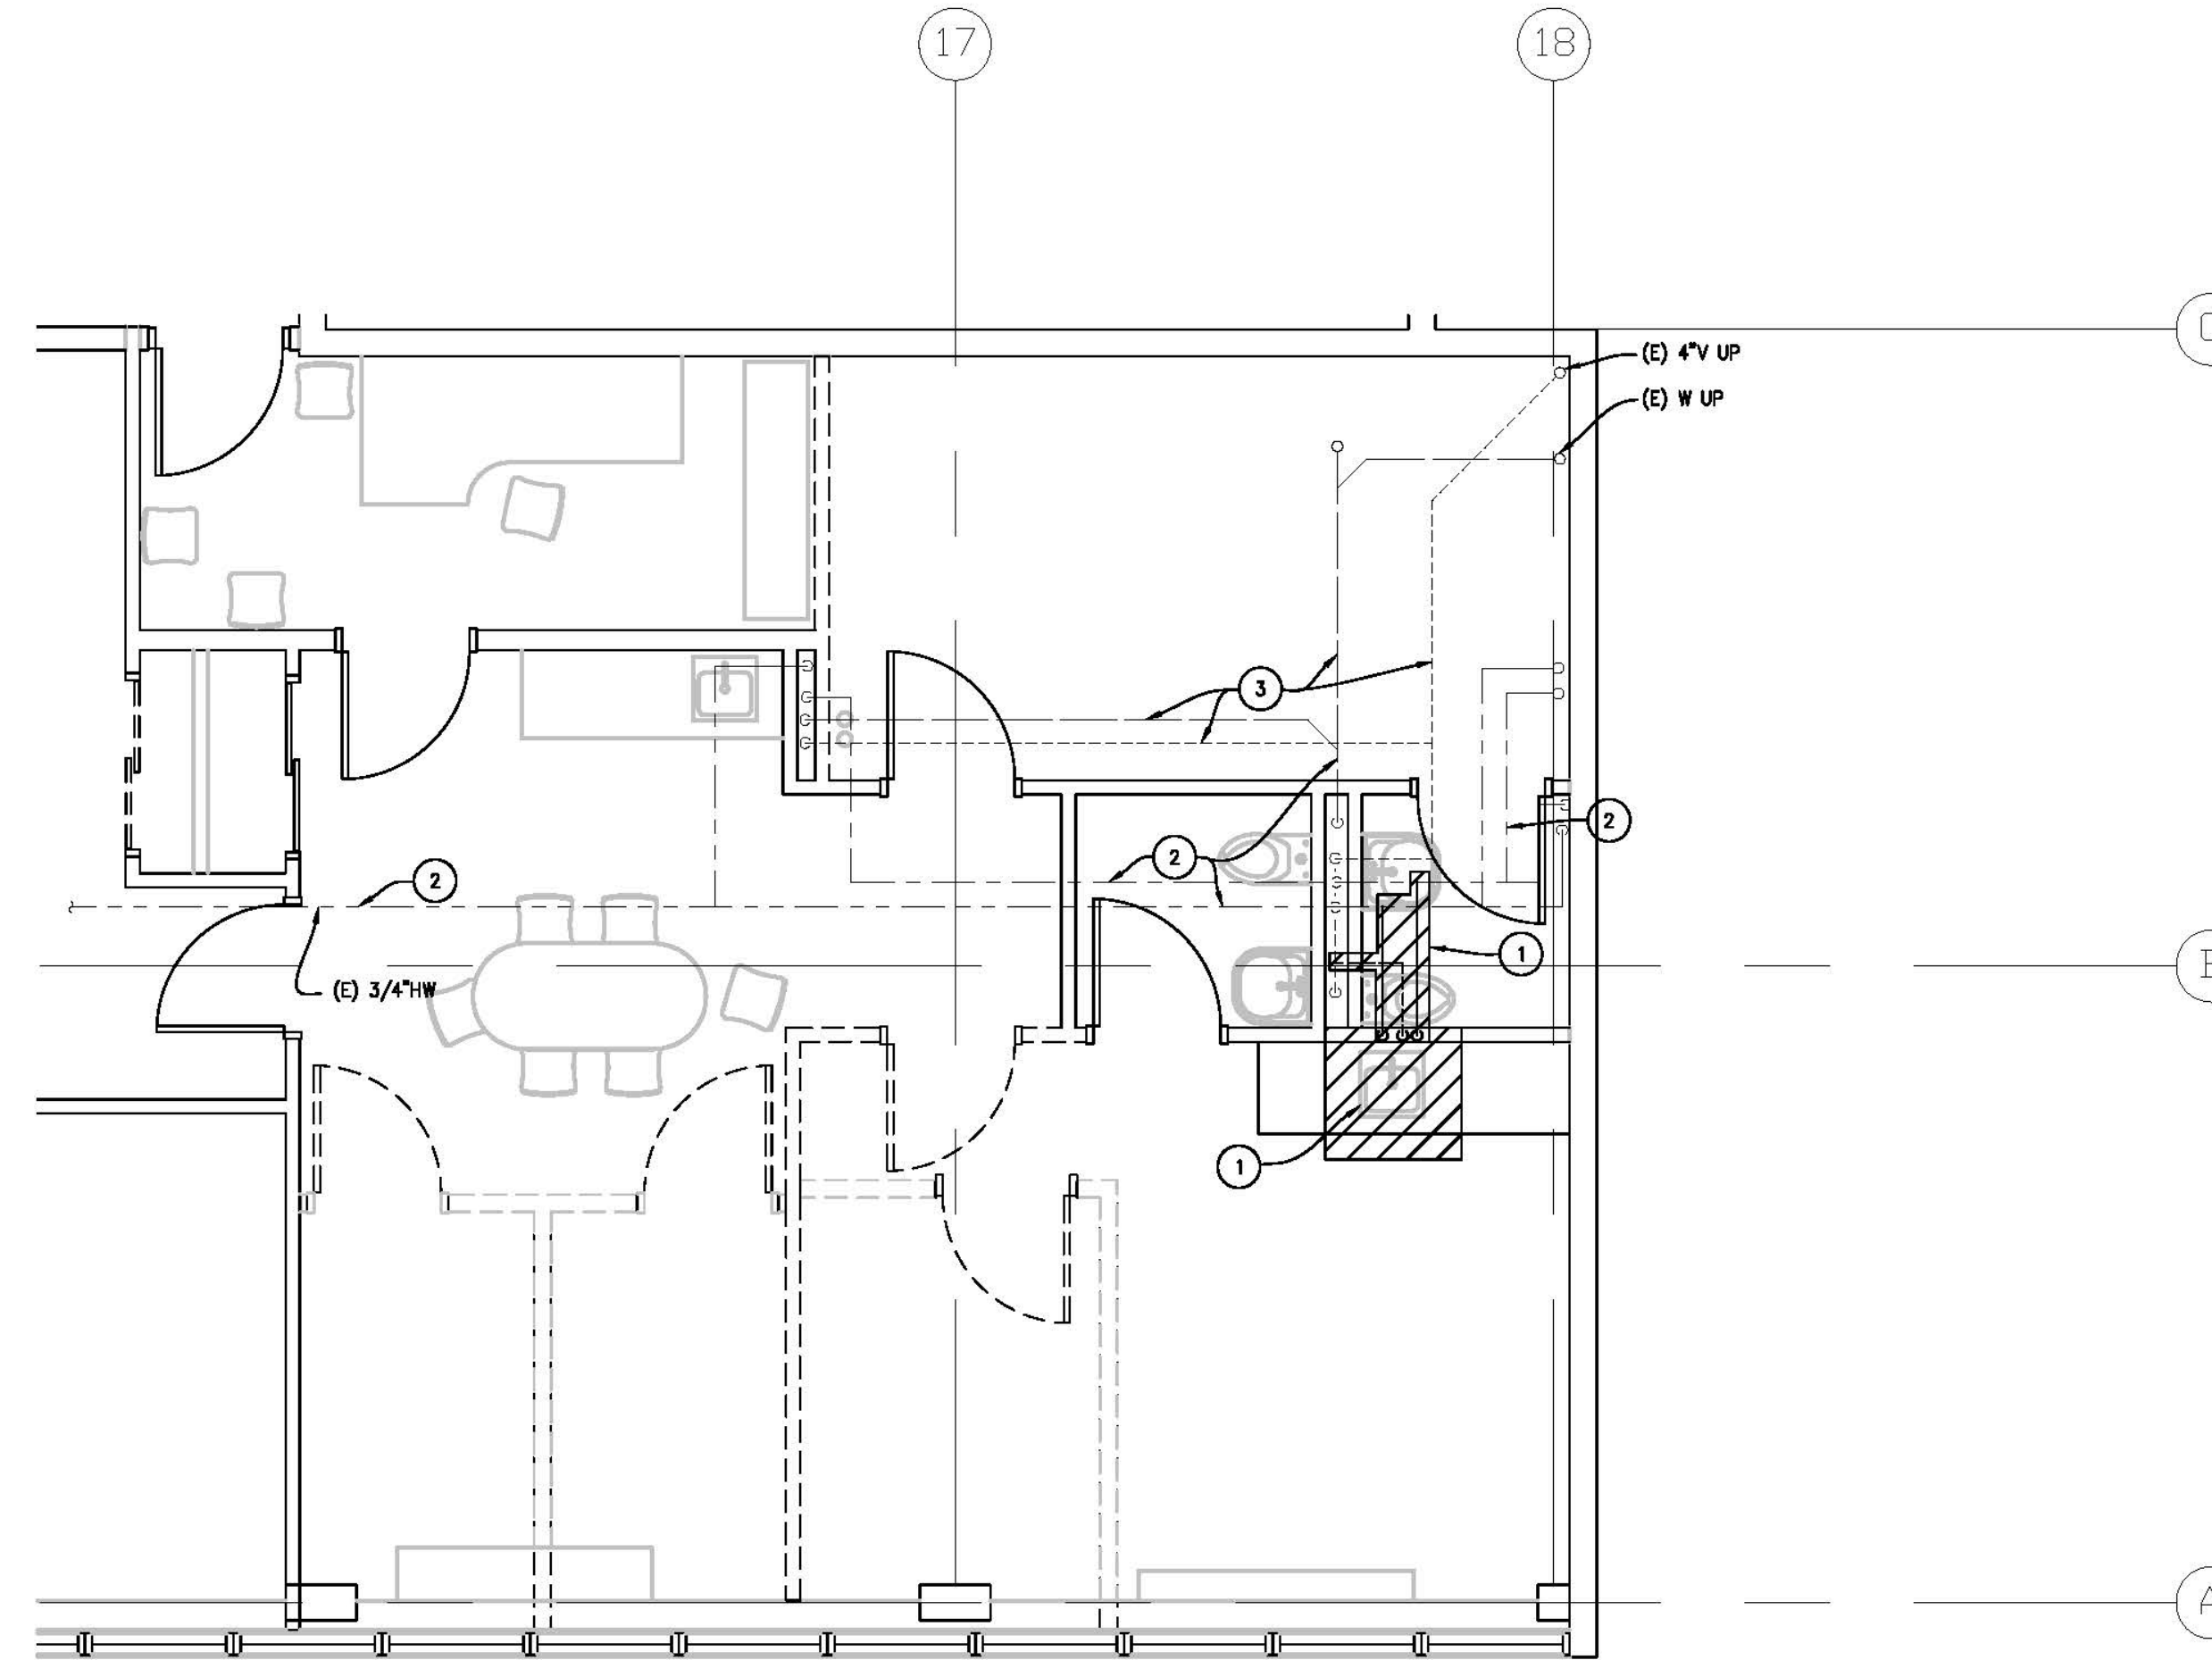

## FIRST FLOOR PLUMBING DEMOLITION PLAN

SCALE: 1/4" = 1'-0"



King County

Department of Executive Services  
Facilities Management Division  
Capital Planning and Development  
King County Administration Building  
500 4th Avenue, Room 320  
Seattle, Washington 98104  
Telephone: (206) 205-0516  
Fax: (206) 296-0186

CONSULTANT

**DLR Group**  
Architecture Engineering Planning Interiors



RAINIER BEACH HIGH SCHOOL  
HEALTH SERVICES RENOVATION

KING COUNTY FMD  
500 FOURTH AVE., SUITE 820  
SEATTLE, WA 98104

ISSUE / REVISIONS	
ID	DESCRIPTION

PROJECT NO. 73-12103-47/1115440

DATE 06/10/2014

PHASE PERMIT SET

DRAWN BY

CHECKED BY S NAGANATHAN

SHEET TITLE

FIRST FLOOR  
PLUMBING  
DEMOLITION PLAN

DP1.1

OF




## GENERAL NOTES

- COORDINATE WITH OWNER REGARDING DISCONNECTING SERVICES AT LEAST ONE WEEK IN ADVANCE. COORDINATE WITH OTHER TRADES DURING NEW WORK. MECHANICAL, AND ELECTRICAL UTILITIES TO BUILDING SHALL NOT BE AFFECTED DURING NEW WORK. REROUTING OF ELECTRICAL, AND CONTROL WIRING SHALL BE COORDINATED WITH ELECTRICAL AND CONTROLS CONTRACTOR. FIRE ALARM CONFLICTS SHALL BE COORDINATED WITH OWNER AND AHJ BEFORE REROUTING. REROUTING IS IN CONTRACTOR'S SCOPE. CONTRACTOR SHALL ATTEND MANDATORY PREBID WALK THROUGH. NEW WORK SHALL BE FIELD VERIFIED.
- PIPING/DUCT/EQUIPMENT SHOWN IN LIGHTER COLOR ARE EXISTING TO REMAIN.
- DEMOLITION DRAWINGS ARE BASED ON ORIGINAL AS-BUILT DRAWINGS. BEFORE SUBMITTAL OF BID, THE MECHANICAL CONTRACTOR SHALL VISIT THE JOB SITE AND BECOME FULLY ACQUAINTED WITH THE CONDITIONS OF ALL EXISTING SYSTEMS AND SERVICE CONNECTIONS RELATED TO THE WORK DEMOLITION AREAS, WHETHER INDICATED ON THE DRAWINGS OR NOT.
- MAINTAIN CONTINUITY OF ALL EXISTING HVAC THAT PASS THROUGH THE DEMOLITION AREA BUT ARE NOT INDICATED FOR DEMOLITION.
- THE CONTRACTOR SHALL COORDINATE WITH THE OWNER FOR DIRECTIONS CONCERNING THE SALVAGE OR RELOCATION OF REMOVED ITEMS. CONTRACTOR SHALL DISPOSE OF ALL ITEMS NOT SALVAGED IN A LEGAL MANNER.
- CONTRACTOR SHALL COORDINATE AND SCHEDULE WITH THE OWNER ANY SYSTEMS SHUTDOWN(S) REQUIRED BY THE DEMOLITION WORK. ALSO THE CONTRACTOR SHALL ENSURE THAT ADEQUATE TEMPORARY AND/OR REROUTING SERVICES ARE PROVIDED TO AREAS NOT PART OF THIS DEMOLITION WORK, BUT ARE ADJACENT OR INSIDE THE DEMOLITION WORK AREA AND WHICH WILL BE AFFECTED BY A SHUTDOWN. THE CONTRACTOR SHALL PREPARE, COORDINATE WITH THE OWNER AND FOLLOW LOCKOUT/TAGOUT PROCEDURES THROUGHOUT THE SHUTDOWN, DEMOLITION WORK AND TEMPORARY RECONNECTION PROCESS.
- THE CONTRACTOR SHALL COORDINATE AND COMPLY WITH THE OWNER'S DECISIONS FOR THE REROUTING OF ALL EXISTING HVAC SYSTEM DETERMINED BY THE OWNER TO REMAIN ACTIVE, THAT PASS THROUGH THE DEMOLITION AREA BUT, ARE NOT INDICATED ON THE DRAWINGS.
- THE CONTRACTOR SHALL OBTAIN FROM, AND COORDINATE PROVISIONS WITH, THE OWNER THE REQUIREMENTS FOR TEMPORARY EXHAUST FOR THE DEMOLITION WORK. ALSO COORDINATE WITH ELECTRICAL CONTRACTOR FOR TEMPORARY POWER.
- HAZARDOUS MATERIAL, IF FOUND DURING DEMOLITION SHALL BE BROUGHT TO THE ATTENTION OF THE OWNER.

## KEYNOTES

- NEW SINK.
- EXISTING TO REMAIN.
- REUSE EXISTING WASTE AND VENT.
- CUT AND PATCH SLAB FOR WASTE INSTALLATION.

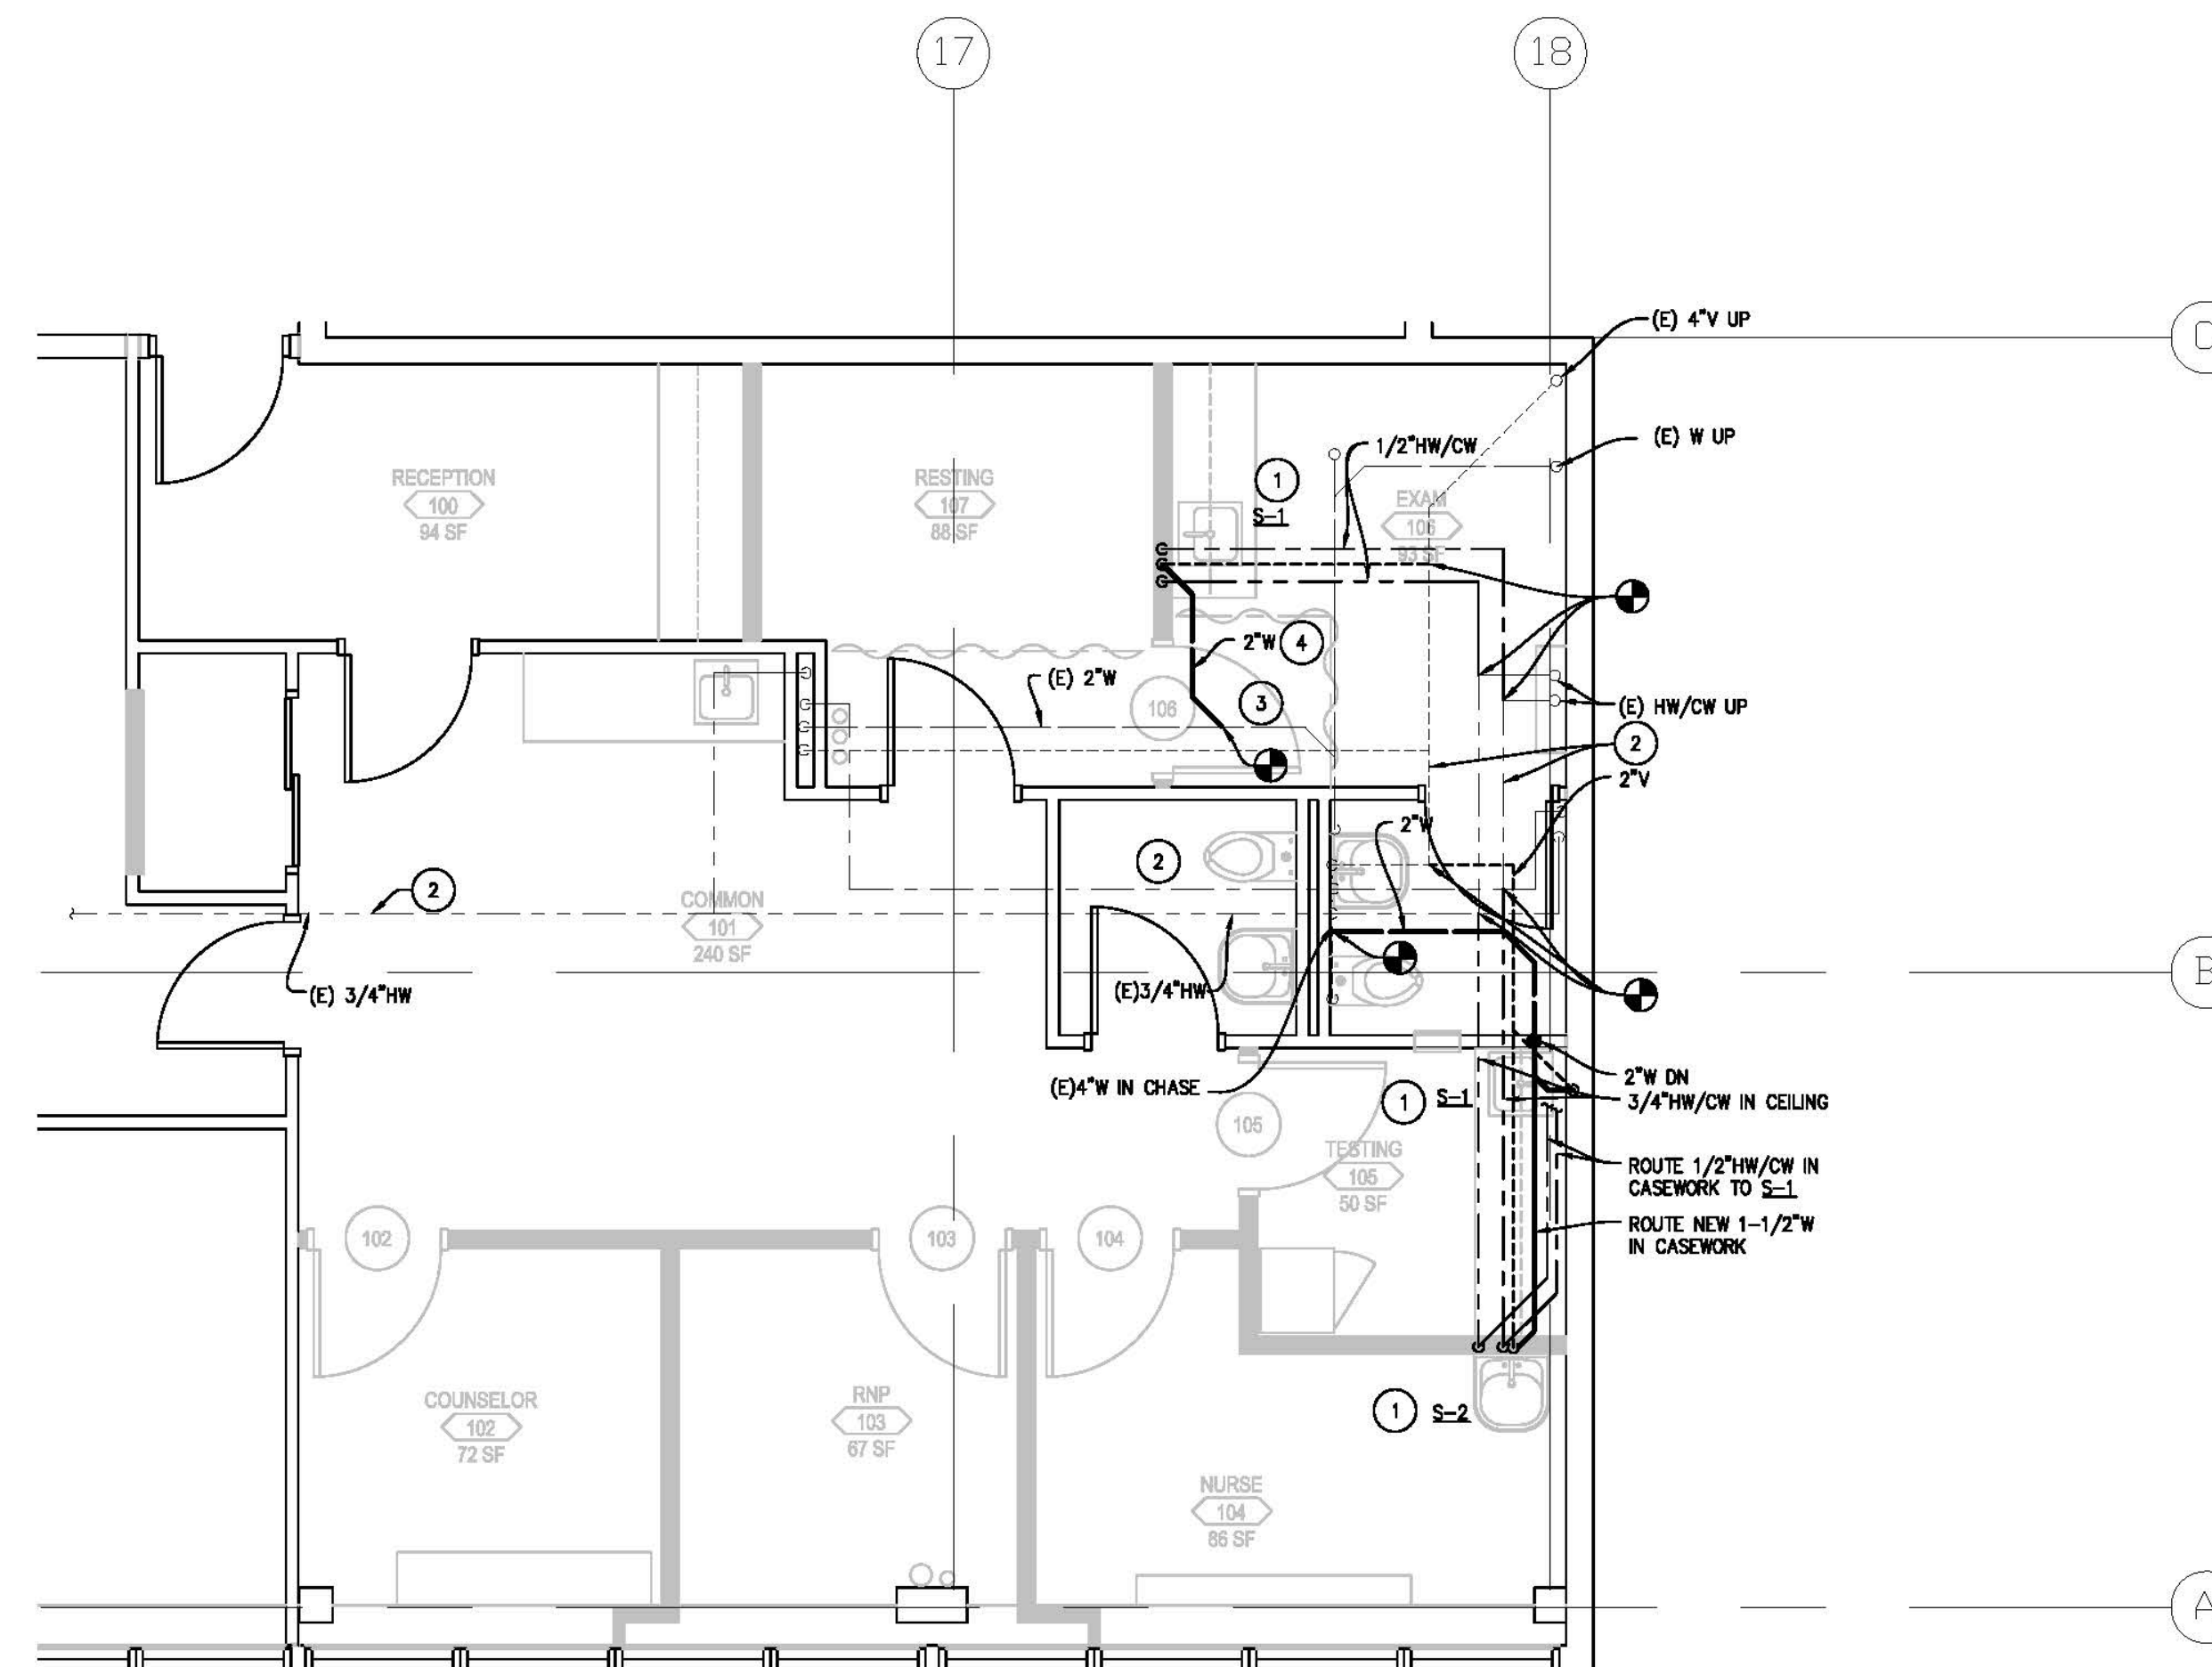

**FIRST FLOOR PLUMBING PLAN**  
SCALE: 1/4" = 1'-0"

MARK	FIXTURE	LOCAL CONNECTIONS						BASIS OF DESIGN	NOTES	REMARKS
		W (IN)	V (IN)	CW (IN)	HW (IN)	TEMP. WATER (IN)	GAS (IN)			
S-1	EXAM/TESTING ROOM SINK	1-1/2"	1-1/2"	1/2"	1/2"	-	-	ELKAY LR1316, WITH CHICAGO FAUCET-786E29ABCP, SWING SPOUT	1,2	STAINLESS STEEL
S-2	NURSE ROOM SINK	1-1/2"	1-1/2"	1/2"	1/2"	-	-	ADVANCE TABCO HAND SINK, 16X14X5" WALL MTD, ADA, MODEL 7-PS-25	1,2	STAINLESS STEEL

- NOTES:
- PROVIDE LAVS/SINK WITH CHROME PLATED BRASS GRID DRAINS, TRAPS AND APPURTENANCES.
  - PROVIDE WITH GOOSENECK FAUCET AND 4" WRIST HANDLES.



**King County**

Department of Executive Services  
Facilities Management Division  
Capital Planning and Development  
King County Administration Building  
500 4th Avenue, Room 320  
Seattle, Washington 98104  
Telephone: (206) 205-0516  
Fax: (206) 296-0186

CONSULTANT

**DLR Group**  
Architecture Engineering Planning Interiors



**RAINIER BEACH HIGH SCHOOL  
HEALTH SERVICES RENOVATION**

KING COUNTY FMD  
500 FOURTH AVE, SUITE 820  
SEATTLE, WA 98104

ISSUE / REVISIONS

ID	DATE	DESCRIPTION

PROJECT NO. 73-12103-47/1115440

DATE 06/10/2014

PHASE PERMIT SET

DRAWN BY

CHECKED BY S NAGANATHAN

SHEET TITLE

FIRST FLOOR  
PLUMBING PLAN

**P1.1**

OF

**ATTACHMENT 2:**

**BUDGET**

# TENANT IMPROVEMENT COST ESTIMATE SUMMARY

<b>Project Name:</b>	Rainier Beach HS Clinic Remodel	<b>MMRF/CIP #:</b>	1123982	<b>Date:</b>	Rev. 7/21/2014
<b>Requesting Agency:</b>	Public Health	<b>Estimator:</b>	Denise Thompson		
<b>Implementing Agency:</b>	FMD	<b>Checked by:</b>			

**Project Scope:** Remodel of 1098.5 square feet of the Rainier Beach High School-based health center to expand mental health provider office space; improve acoustic privacy; enhance storage space; add laboratory facilities including immunization and pharmacy storage; improve clinical workspaces; improve supervision of day room; and enhance efficiency of provider and clerical workspaces. The proposed project will improve efficiency, effectiveness, and quality of care provided to Rainier Beach High School students.

ELEMENT - DESCRIPTION	PROJECT COSTS
<b>01 - CONSULTANT DESIGN</b>	
Basic A/E Fee - DLR	\$24,701
Add. Services (incl. services during construction) - Herrera, Seahurst	\$15,925
<b>Total 01 - Consultant Design Cost</b>	<b>\$40,626</b>
<b>03 - CONSTRUCTION</b>	
MAX. ALLOWABLE CONST. COST (MACC)	\$172,497
Sales Tax 9.50% of MACC (Check site area)	\$16,387
Building Permit Fees 1.50% of MACC	\$2,587
Moving Cost (\$500-\$1000/person)	\$3,000
Special Inspection & Testing Fee 0.75% of MACC	\$1,294
<b>Total 03 - Construction Cost</b>	<b>\$195,765</b>
<b>05 - CONTINGENCY</b>	
Project Contingency	\$39,965
<b>Total 05 - Contingency Cost</b>	
<b>09 - COUNTY FORCE ADMINISTRATION</b>	
Project Management Time <span style="border: 1px solid black; padding: 2px 10px;">200</span> Hours	
<b>Total 09 - County Force Admin. Cost</b>	\$29,000
<b>TOTAL TENANT IMPROVEMENT COSTS</b>	<b>\$305,356.00</b>

## LEASE AGREEMENT

### PART II

THIS LEASE AGREEMENT is made by and between SEATTLE SCHOOL DISTRICT NO. 1, a municipal corporation (hereinafter "Landlord"), and Tenant, and dated as of the Lease Reference Date set forth in PART I of the Lease Agreement ("Lease Cover Sheet").

### WITNESSETH

FOR AND IN CONSIDERATION of the rents herein reserved and in further consideration of the mutual promises, terms and conditions hereof, the parties hereby agree as follows:

1. PREMISES

Landlord hereby leases to Tenant, and Tenant hereby leases from Landlord, the Premises described in Section 1.6 of the Lease Cover Sheet, together with a non-exclusive right during the term of this Lease to use the Common Areas and Other Spaces as described in Section 5 of the Lease Cover Sheet. Tenant's use of Common Areas shall be common with Landlord and all other occupants of the Building, and their employees, agents, customers and invitees. Landlord reserves the right to make changes in the Common Areas and the Building as Landlord deems necessary and to establish reasonable rules and regulations for the use of the Common Areas and the Building.

2. BUSINESS PURPOSES

The Premises are to be used only for the purposes described in Section 1.12 of the Lease Cover Sheet and for no other business or purpose without the written consent of Landlord, which it may give or withhold in its sole discretion.

3. TERM

The term of this Lease shall commence on the Commencement Date and shall terminate at midnight on the Termination Date, with the days and hours of use as stated in Section 1.9 of the Lease Cover Sheet.

4. [Reserved]

5. RENT.

5.1 In the event Tenant is required to pay base rent, Tenant covenants and agrees to pay Landlord, as monthly rental for the Premises, in lawful money of the United States, in advance on the first day of each calendar month to Landlord at Landlord's office or at such other place as Landlord may hereafter designate, the amount(s) stated in Section 1.10 of the Lease Cover Sheet.

5.2 Tenant acknowledges that late payment to Landlord of rental or other sums due hereunder will cause Landlord to incur costs not contemplated by this Lease, the exact amount of which would be extremely difficult and impractical to ascertain. Such costs include, but are not limited to, processing and accounting charges. Therefore, in the event Tenant should fail to pay any installment of rental or any sum due hereunder after such amount is due, Tenant shall pay to Landlord as additional rental a late charge equal to five percent (5%) of each such late installment or the sum of Twenty-Five Dollars (\$25.00) per month, whichever is greater. A Fifteen Dollar (\$15.00) charge will be paid by Tenant to Landlord for each returned check.

6. SECURITY ALARM

6.1 Tenant is responsible for securing the Premises before leaving the Building.

6.2 Tenant agrees to reimburse Landlord for all reasonable costs incurred for each security call due to failure of Tenant to properly follow established procedures for securing the Building or using the security alarm system upon leaving or entering the Building.

7. UTILITIES AND SERVICE

7.1 During the term of this Lease, Landlord will provide to the Premises during Normal Academic Hours, the following utilities and services (provided that, costs for additional custodial and utilities services incurred by Landlord due to Tenant's use will be billed to Tenant, as stated in Section 3 of the Lease Cover Sheet in addition to the monthly rent):

- (a) Electricity, water, gas and sewer service;
- (b) Telephone connection, but not including telephone stations and equipment (it being expressly understood and agreed that Tenant shall be responsible for the ordering and installation of telephone lines and equipment which pertain to the Premises);
- (c) Heating and cooling to such extent and to such levels as, in Landlord's judgment, is reasonably required for the comfortable use and occupancy of the Premises while premises also are occupied by Landlord's educational programs; and
- (d) Custodial and window washing service in the Premises and Common Areas.

7.2 Tenant shall arrange for and shall pay the entire cost and expense of all telephone stations, equipment and use charges, electric light bulbs and all



other materials and services not expressly required to be provided and paid by Landlord pursuant to the provisions of paragraph 7.1 above.

- 7.3 Tenant shall not, without the written consent of Landlord, use any apparatus or device on the Premises (including, but without limitation thereto, electronic data processing machines, punch card machines or machines using current in excess of 110 volts) which will substantially increase the amount of electricity or water supplied at the Premises as compared to the amount of such utilities historically used in the Premises. If Tenant requires such substantial increase in water or electric current at the Premises, Tenant shall first procure the written consent of Landlord for the use thereof. Landlord may cause a water meter or electric current meter to be installed in the Premises. The cost of such meters and of installation, maintenance, and repair thereof shall be paid by Tenant. Tenant further agrees to pay Landlord promptly upon demand for all such water and electric current consumed at the rates charged for such services by the City of Seattle or the local public utility, plus any additional expense incurred by Landlord in keeping account of the water and electric current so consumed. Tenant shall not connect with electrical current, except through electrical outlets in the Premises.
- 7.4 Landlord shall not be liable for and Tenant shall not be entitled to terminate this Lease or to effectuate any abatement or reduction of rent by reason of Landlord's failure to provide or furnish any of the foregoing utilities or services unless such failure was due to the negligence or intentional misconduct of Landlord.

8. ACCEPTANCE AND CARE OF PREMISES

- 8.1 Tenant has inspected the Premises and accepts the Premises "AS IS" in its present condition. During the term of this Lease and any extension thereof, Tenant, at Tenant's sole cost, excluding custodial services to be provided by Landlord, shall keep the Premises in a neat, clean, and sanitary condition and shall make all necessary repairs and maintenance to the Premises.

Tenant shall maintain the Premises including, but not limited to, glass, and plumbing, in good and proper repair, and in accordance with all applicable statutes, city ordinances and directions or regulations of the proper public authorities. However, Tenant shall not be required to make any repairs with respect to any conditions tied to main building systems, structural defects in the walls, foundation or roof of the Premises or Building, or other items identified in Section 6.2 of the Lease Cover Sheet.

- 8.2 In the event Tenant fails to maintain the Premises in good order, condition, and repair, Landlord shall give Tenant notice to do such acts as are reasonably required to so maintain the Premises. In the event Tenant fails to commence such work within ten (10) days of notice and to diligently prosecute it to completion, then Landlord shall have the right, at its option and in addition to all other remedies, to do such acts and expend such funds to maintain the Premises and to invoice Tenant for costs incurred. Landlord shall have no liability to Tenant for any damage,

inconvenience or interference with the use of the Premises by Tenant as a result of performing any such work.

8.3 Except as provided in Section 6.2 of the Lease Cover Sheet, Tenant acknowledges and agrees that Landlord shall have no obligation whatsoever to make any alterations, additions, renovations or improvements to the Premises or to determine if any alterations are necessary in order for Tenant to conduct its business as set forth in Section 2 above. In the event that any federal, state, or city department or agency determines that certain alterations, additions, renovations or improvements are required to permit Tenant to use the Premises for the purpose(s) set forth in Section 2 above, Landlord shall have no obligation to make such changes, except as provided in Section 6.2 of the Lease Cover Sheet. If Tenant is unable, in its sole judgment, to make such changes, then this Lease shall be terminated and both parties relieved of all rights and obligations hereunder.

8.4 This Section 8 shall not apply to Tenant's Work, which shall be governed by the Section 2 of the Lease Cover Sheet and the Work Letter Agreement.

## 9. WAIVER OF SUBROGATION

9.1 Landlord and Tenant do each herewith and hereby release and relieve the other from responsibility for, and waive their entire claim of recovery for, any loss or damage to the real or personal property of either located anywhere in the Premises or the Building, arising out of or incident to the occurrence of any of the perils which are covered by any property insurance policy obtained by Tenant or Landlord or required by this Lease to be obtained. Each party shall obtain any special endorsements, if required by its insurer, to evidence this waiver of the insurer's right to subrogation against the other party.

9.2 The mutual waivers and waivers of subrogation rights in Section 9.1 above shall not apply to the extent Tenant self-insures for property damage, if allowed to do so by Landlord. Additionally, the mutual waivers and waivers of subrogation in Section 9.1 above shall not apply for losses or claims for any one (1) property damage occurrence, in which the amount of damages is equal to or less than Landlord's property damage deductible or self-insurance retention (collectively, the "Deductible"), which is, as of the date of execution hereof, \$100,000 ("Deductible").

## 10. INSURANCE

10.1 Tenant, at its own expense, shall provide and keep in force with companies reasonably acceptable to Landlord, the following:

- Commercial general liability insurance against liability for bodily injury and property damage for a combined single limit of not less than One Million Dollars (\$1,000,000) for any one occurrence and Two Million

Dollars (\$2,000,000) in the aggregate for this leased space, including coverage for contractual liability and personal injury, and One Hundred Thousand Dollars (\$100,000) for tenant's legal liability;

- If Tenant provides or allows its contractors or sublessees to provide professional medical or mental health services, medical professional liability (errors and omissions) coverage shall be required with a minimum limit of \$1,000,000 per wrongful act and \$2,000,000 annual aggregate;
- Statutory Workers' Compensation, including Employer's Contingent Liability (Stop Gap) in Tenant's commercial general liability coverage with a limit of at least \$1,000,000 per bodily injury/accident; \$1,000,000 bodily injury/disease-policy aggregate, and \$1,000,000 bodily injury/disease-employee;
- Automobile Liability Insurance with a combined single limit for bodily injury and property damage of not less than \$1,000,000, including all owned, non-owned and hired vehicles and covering claims for damages because of bodily injury or death of any person or property damage arising out of ownership, maintenance or use of any motor vehicle; and
- Products/Completed Operations Liability in the amount of \$1,000,000 per occurrence and \$2,000,000 general aggregate.

The foregoing insurance shall be placed with an insurance company or companies licensed to do business in the State of Washington and shall have an A.M. Best's rating of A or better. Tenant shall furnish Landlord with a copy or certificate of such policies before the Commencement Date of this Lease and whenever required shall satisfy Landlord that such policies are in full force and effect. Such policies shall list Landlord as an **additional insured** and shall be primary and non-contributing with any insurance carried by Landlord. Such policies shall not be cancelable or materially altered without forty-five (45) days' prior written notice to Landlord. In addition, the policies shall provide for ten (10) days' written notice to Landlord in the event of cancellation for non-payment of premium. In the event that Tenant fails to deliver the policies or certificates to Landlord as required above, Landlord may, after fifteen (15) days' notice to Tenant, take out such coverage and/or policies as Landlord may deem necessary or prudent in its sole discretion and for its sole benefit, and charge their costs to Tenant as additional rent, to be paid by Tenant on the fifth day of the month following the date on which Landlord takes out such coverage and/or policies and sends notice to Tenant demanding such payment.

- 10.2 If Landlord permits Tenant to self-insure for all or any portion of the insurance coverages required to be carried by Tenant hereunder, Tenant hereby agrees to provide written proof of such self-insurance program.



10.3 Tenant, a charter county government under the constitution of the State of Washington maintains a fully funded self-insurance program as defined in King County Code 2.12 for the protection and handling of the County's liabilities including injuries to persons and damage to property. Landlord acknowledges, agrees and understands that the Tenant is self-funded for all of its liability exposures. The Tenant agrees, at its own expense, to maintain, through its self-funded program, coverage for all of its liability exposures for this Lease. The Tenant agrees to provide the Landlord with at least 30 days prior written notice of any material change in the Tenant's self-funded program and upon request will provide the Landlord with a certificate of self-insurance as adequate proof of coverage. The Landlord further acknowledges, agrees and understands that the Tenant does not purchase Commercial General Liability insurance and is a self-insured governmental entity; therefore the Tenant does not have the ability to add the Landlord as an additional insured.

10.4 Landlord, at its own expense, shall provide and keep in force the following:

- Commercial general liability insurance against liability for bodily injury and property damage for a combined single limit of not less than One Million Dollars (\$1,000,000) for any one occurrence and Two Million Dollars (\$2,000,000) in the aggregate for this leased space, including coverage for contractual liability and personal injury.

The foregoing insurance shall be placed with an insurance company or companies licensed to do business in the State of Washington and shall have an A.M. Best's rating of A or better. Landlord shall furnish Tenant with a copy or certificate of such policies before the commencement date of this Lease and whenever required shall satisfy Tenant that such policies are in full force and effect. Such policies shall list Tenant as an additional insured and shall be primary and non-contributing with any insurance carried by Tenant. If Landlord is self-insured for all or any portion of the insurance coverages required to be carried by Landlord hereunder, Landlord hereby agrees to provide written proof of such self-insurance program.

## 11. ALTERATIONS OR IMPROVEMENTS

This Section 11 shall not apply to Tenant's Work, which shall be governed by Section 2 of the Lease Cover Sheet and the Work Letter Agreement.

Tenant shall not make any alterations, additions, renovations or improvements in or to the Premises without first obtaining the written consent of Landlord. All alterations, additions, renovations and improvements which shall be made shall be at the sole cost and expense of Tenant and shall become a part of the real property and belong to Landlord and shall remain in and be surrendered with the Premises as a part thereof at the termination of this Lease, or be removed from the Premises by Tenant at the sole discretion of Landlord. Landlord reserves the right to review and approve Tenant's plans, specifications and contractor and, further, Landlord reserves the right to impose such restrictions or conditions upon its consent to the above work, including the requirement that Tenant appropriately bond the same, as Landlord may deem reasonably appropriate.

Tenant shall provide Landlord within sixty (60) days after receipt from contractor of "As-built documentation", a set of reproducible copies of record drawings and other data showing the construction project. Tenant shall also furnish to Landlord one preliminary review copy and three finished copies of "Equipment Operation and Maintenance Manual" for the Premises at which work was performed. All plan views of the construction project shall be prepared using the most current AutoCAD software available. Copies of all plan drawings shall be submitted to District in AutoCAD drawing format as well as PDF format.

Landlord further reserves the right to make any alterations, additions, or improvements to the Premises at the sole cost of Landlord which, in Landlord's sole discretion, are necessary or appropriate for the Premises, provided that Landlord will avoid to the extent reasonably possible interfering with Tenant's use of the Premises.

## 12. DAMAGE OR DESTRUCTION

12.1 In the event the Premises or the Building are partially or wholly destroyed or damaged by fire, earthquake, or other casualty, it shall be optional with Landlord to repair or rebuild the same, and in the meantime the monthly rental and any other costs for which Tenant is responsible shall be abated in the same proportion as the untenable portion of the Premises bears to the tenantable portion thereof, and Tenant shall not be obligated to provide services pursuant to the MOU while the Building and/or the Premises remain in such condition. Unless Landlord within sixty (60) days after the happening of any such damage or casualty shall notify Tenant of its election to restore said Premises or Building, this Lease shall thereupon terminate. Landlord shall not be required to repair or restore any damage or injury nor replace any equipment, inventory, fixtures or other personal property of Tenant or others located on the Premises. Any proceeds payable to Landlord from insurance policies carried by Landlord covering the Premises or the Building shall be the sole and exclusive property of Landlord.

12.2 In the event the Premises or the Building are partially or wholly destroyed or damaged by fire, earthquake, or other casualty during Tenant's Work and prior to Substantial Completion as defined in the Work Letter Agreement, and Landlord elects to rebuild pursuant to Section 12.1 above, Landlord and Tenant shall cooperate to rebuild the Tenant Improvements consistent with the Final Approved Design attached to the Work Letter Agreement and shall rebuild the remainder of the Premises and Building to pre-casualty condition, with Tenant bearing responsibility and cost for the Tenant's Work and Landlord bearing responsibility and cost for the remainder of the Premises and Building. Landlord and Tenant shall cooperate in the reconstruction, including public work administration, and may agree to different allocations of responsibility, including cost, for the most efficient and expeditious arrangement for construction.

13. CONDEMNATION

If any part of the Premises or the Building shall be taken or condemned, and a part thereof remains which is susceptible to occupation hereunder, this Lease shall, as to the part so taken, terminate as of the date title shall vest in the condemnor, and the rental payable hereunder shall be adjusted so that Tenant shall be required to pay for the remainder of the term only such portion of such rent as the number of square feet in the part remaining after the condemnation bears to the number of square feet of the entire Premises at the date of condemnation; but in such event Landlord shall have the option to terminate this Lease by written notice to Tenant within thirty (30) days of the date when title to the part so condemned vests in the condemnor. If part or all of the Premises or the Building be taken or condemned, all compensation awarded to Landlord upon such condemnation or taking shall go to Landlord and Tenant shall have no claim thereto. Tenant may make separate claims against the condemning authority for damages to its personal property or moving expenses.

14. ACCIDENTS AND INDEMNIFICATION

14.1 Accidents and Liability. Except as otherwise provided in this Lease and to the extent of Landlord's negligence or willful misconduct, Landlord or its agent shall not be liable for any injury or damage to persons or property sustained by Tenant or any other person or entity, in and about the Premises, including without limitation any loss or damage to person or property sustained by Tenant, its appointed and elected officials, and employees, which may be caused by the Building, or the Premises, or any appurtenance thereto, being out of repair, or the bursting or leakage of any water, gas, sewer or steam pipe, or by theft, or by any act or neglect of any tenant or occupant of the Building, or of any other person, or by any other cause of whatsoever nature.

14.2 Tenant Indemnification. To the fullest extent permitted by law Tenant agrees to indemnify and hold Landlord harmless as provided herein to the maximum extent possible under law. Accordingly, Tenant agrees for itself, its successors, assigns, or any agents, contractors, subcontractors, licensees or invitees of Tenant, to defend, indemnify, and hold harmless Landlord, its board members, and employees from and against liability for all claims, demands, suits, and judgments, including costs of defense thereof for injury to persons, death, or property damage which is caused by, arises out of, or is incidental to Tenant's exercise of rights and privileges granted by this Lease, except to the extent of Landlord's negligence. Tenant's obligations under this section shall include:

- (a) The duty to promptly accept tender of defense and provide defense to Landlord with legal counsel reasonably acceptable to Landlord at Tenant's own expense; and
- (b) Indemnification of claims made by Tenant's own employees or agents; and
- (c) Waiver of Tenant's immunity under the industrial insurance provisions of Title 51 R.C.W. but only to the extent necessary to indemnify Landlord, which waiver has been mutually negotiated by the parties.

In the event it is necessary for Landlord to incur attorney's fees, legal expenses or other costs to enforce the provisions of this section, all such fees, expenses and costs shall be recoverable from Tenant.

14.3 Landlord Indemnification. To the fullest extent permitted by law, Landlord agrees to indemnify and hold Tenant harmless as provided herein to the maximum extent possible under law. Accordingly, Landlord agrees for itself, its successors, assigns or by others including, without limitation, all persons directly or indirectly employed by Landlord, or any agents, directors, contractors, subcontractors, licensees or invitees of Landlord, to defend, indemnify, and hold harmless Tenant, its appointed and elected officials, and employees from and against liability for all claims, demands, suits, and judgments, including costs of defense thereof for injury to persons, death, or property damage which is caused by, arises out of, or is incidental to Landlord's exercise of rights and privileges granted by this Lease, except to the extent of Tenant's negligence. Landlord's obligations under this section shall include:

- (a) The duty to promptly accept tender of defense and provide defense to Tenant with legal counsel reasonably acceptable to Tenant at Landlord's own expense; and
- (b) Indemnification of claims made by Landlord's own employees or agents; and
- (c) Waiver of Landlord's immunity under the industrial insurance provisions of Title 51 R.C.W. but only to the extent necessary to indemnify Tenant, which waiver has been mutually negotiated by the parties.

In the event it is necessary for Tenant to incur attorney's fees, legal expenses or other costs to enforce the provisions of this section, all such fees, expenses and costs shall be recoverable from Landlord.

The provisions of this Section shall survive the expiration, abandonment or termination of this Lease for a period of two (2) years.

15. [Reserved]

16. COMPLIANCE WITH LAWS

Tenant shall comply fully with all federal and state statutes and city ordinances now or hereafter in force in respect to the Premises and Tenant's activities therein. Tenant warrants and represents to Landlord that Tenant shall use the Premises only for lawful purposes.

17. ACCESS

Landlord shall have the right to inspect the Premises at all reasonable times and enter the same for purposes of cleaning, repairing, altering, improving the Premises or the Building, but nothing contained in this Section 17 shall be construed so as to impose any obligation on Landlord to make any repairs, alterations or improvements. Tenant shall not install any new lock or bolt on any door without Landlord's prior written consent. Landlord shall

have the right to show the Premises to prospective tenants three months prior to the expiration of the term of this Lease.

18. SIGNS OR ADVERTISING

Tenant will not inscribe, post, place, or in any manner display any sign, notice, picture, poster or any advertising matter whatsoever anywhere in or about the Premises, without first obtaining Landlord's written consent thereto, which shall not be unreasonably withheld. All requests made by Tenant pursuant to this Section 18, shall be submitted to the School Principal and Landlord will either approve or disapprove any request pursuant to this Section 18 within 10 days of receipt. If Landlord withholds consent for such a request, Landlord shall detail in writing its reasons for withholding consent. Any consent so obtained from Landlord shall be with the understanding and agreement that Tenant will remove same at the termination of the tenancy herein created and repair any damage or injury to the Premises or the Building caused thereby, and must comply with applicable governmental requirements. Any advertising, flyers or posters must state that Landlord is not in any way sponsoring or endorsing this activity. In addition, the Premises may not be used by religious groups for recruitment or proselytizing activities.

19. WASTE AND UNLAWFUL USE

Tenant will not commit or suffer any waste upon the Premises, or disturb the quiet enjoyment of any other occupants of the Building by making or suffering any nuisance, undue or unseemly noise, or otherwise, and will not do or permit to be done in or about the Premises anything which is illegal or unlawful, or which will be dangerous to life or limb, or which will increase any insurance rate upon the Premises or the Building.

20. SUCCESSORS

All the covenants, agreements, terms and conditions contained in this Lease shall apply to and be binding upon Landlord and Tenant and their respective heirs, executors, administrators, successors, marital communities and assigns. Any assignment or subletting of the Premises or any interest in this Lease shall not relieve Tenant of primary responsibility for the performance of the terms and payment of the sums to be performed or paid by Tenant hereunder.

21. POSSESSION

In the event of the inability of Landlord to deliver possession of the Premises or any portion thereof at the time of the Commencement Date of this Lease, Landlord shall not be liable for any loss or damage caused thereby, nor shall this Lease thereby become void or voidable, nor shall the term herein specified be in any way extended, but in such event Tenant shall not be liable for any rental until such time as Landlord can deliver possession. If Landlord shall deliver possession of the Premises to Tenant prior to the Commencement Date of this Lease and Tenant agrees to accept the same at such time, both Landlord and Tenant agree to be bound by all the provisions and obligations of this Lease during the prior period, including the payment of rental and other amounts payable by Tenant to Landlord hereunder at the same monthly rate prorated for the prior period.

22. TAXES

In the event Tenant is required to pay base rent, the monthly base rent payments required hereunder are exclusive of any sales, business or occupation or other state taxes levied or assessed against Landlord and which are based on rents, and should any such taxes apply, or be enacted during the life of this Lease, the rental shall be increased by such amount. Tenant shall pay before delinquency any and all taxes, assessments, license fees and public charges levied, assessed or imposed and which shall become payable during the term of this Lease upon Tenant's fixtures, furniture and personal property installed or located in the Premises.

23. [Reserved]

24. COSTS AND ATTORNEYS' FEES

If, by reason of any default or breach hereunder by Landlord or by Tenant, it becomes necessary to institute suit, the prevailing party in such suit shall be entitled to recover, as part of any judgment, such amount as the court shall determine reasonable as attorneys' fees for the prevailing party in such suit, together with taxable costs, including such costs and attorneys' fees on appeal.

25. NON WAIVER OF BREACH

The failure of Landlord to insist upon strict performance of any of the covenants and agreements of this Lease or to exercise any option herein conferred in any one or more instances shall not be construed to be a waiver or relinquishment of any such or of any other covenant or agreement, but the same shall be and remain in full force and effect.

26. REMOVAL OF PROPERTY

In the event of any entry in, or taking possession of, the Premises upon the termination of this Lease, Landlord shall have the right, but not the obligation, to remove from the Premises all personal property located therein, and may store the same in any place selected by Landlord, including but not limited to a public warehouse, at the expense and risk of the owners thereof, with the right to sell such stored property, without notice to Tenant, after it has been stored for a period of thirty (30) days or more. The proceeds of such sale shall be applied first to the cost of such sale, second to the payment of the charges for storage, if any, and third to the payment of any other sums of money which may then be due from Tenant to Landlord under any of the terms hereof, with the balance, if any, to be paid to Tenant.

27. HOLDOVER

If Tenant shall, without the written consent of Landlord, hold over after the expiration of the term of this Lease, such tenancy shall be for an indefinite period of time on a month-to-month tenancy, which tenancy may be terminated as provided by the laws of the



State of Washington. During such tenancy, Tenant agrees to be subject to the same rent arrangement described in Section 1.10 of the Lease Cover Sheet including all other amounts then payable by Tenant to Landlord, unless a different rent arrangement is agreed upon, and to be bound by all the terms, covenants, and conditions as herein specified, so far as applicable.

28. ASSIGNMENT AND SUBLETTING

- 28.1 Tenant shall not transfer, dispose, assign, mortgage, or hypothecate this Lease, in whole or in part, or permit the use of the Premises by any person or persons other than Tenant, or sublet the Premises, or any part thereof (each of the foregoing shall be a "Transfer") without the prior written consent of Landlord, HRSA and the City of Seattle in each instance, which may be withheld in Landlord's sole discretion and subject to HRSA and City of Seattle approval. Such prohibition against Transfer shall include any transfer by operation of law and any transfer of this Lease from the Tenant by merger, consolidation, transfer of assets, or liquidation.
- 28.2 Any Transfer without Landlord's consent shall, at Landlord's sole discretion, be void, and shall constitute a default hereunder which, at the option of Landlord, shall result in the termination of this Lease or exercise of Landlord's other remedies hereunder. Consent to any Transfer shall not operate as a waiver of the necessity for consent to any subsequent Transfer, and the terms of such consent shall be binding upon any person holding by, under, or through Tenant.
- 28.3 If this Lease or all or any portion of the Premises is Transferred or occupied by any person other than Tenant or Tenant's service providers, Landlord may collect rent and other charges from such other party and apply the amount collected to the rent and other charges reserved hereunder, but such collection shall not constitute consent or waiver of the necessity of consent to such Transfer, nor shall such collection constitute the recognition of such assignee, sublessee, or other party as Tenant hereunder or a release of Tenant from the further performance of all of the covenants and obligations of Tenant herein contained. In the event that Landlord shall consent to a Transfer, Tenant shall pay to Landlord a fee equal to ten percent (10%) of one month's rent for expenses incurred in connection with processing of documents necessary to the giving of such consent, and shall include with the request for consent a copy of the proposed transfer document and adequate financial information for the proposed transferee.

29. NOTICES

All notices, statements, demands, requests, consents, approvals, authorization, offers, agreements, appointments, or designations under this Lease by either party to the other shall be in writing and shall be sufficiently given and served upon the other party if personally delivered or sent by certified mail, return receipt requested, postage prepaid, and addressed as follows:

If to Tenant, addressed to Tenant at the address set forth in Section 1.3 of the Lease Cover Sheet;

If to Landlord, addressed to Landlord at the address set forth in Section 1.5 of the Lease Cover Sheet, or to such other place as Landlord may from time to time designate by notice to Tenant.

30. LIENS AND ENCUMBRANCES

Tenant shall keep the Premises free and clear of any liens and encumbrances arising out of the use and occupancy of the Premises by Tenant. At Landlord's request Tenant shall furnish Landlord with written proof of payment of any item which, if not paid, would or might constitute the basis for such a lien on the Premises. Tenant may contest the validity or amount of any such lien or encumbrance in good faith provided that, within forty-five (45) days after the filing of such lien or encumbrance, Tenant discharges the same by providing and recording a bond which complies with the requirements of RCW 60.04.161 eliminating said lien and/or encumbrance.

31. BREACH BY TENANT

In the event that Tenant defaults in the performance of any of the terms, provisions, covenants and agreements on the Tenant's part to be kept, observed and performed, and such default is not corrected within sixty (60) days after the provision of notice thereof from Landlord, or such longer period as may be reasonable under the circumstances; or shorter period if required by applicable fire or safety codes; or if Tenant shall abandon, desert, vacate or remove from the Premises; or if Tenant shall fail to pay any amount due hereunder for more than five (5) days after written notice thereof from Landlord, then, in such event, Landlord, at its option at any time thereafter, may terminate this Lease together with all of the estate, right, and title thereby granted to or vested in Tenant by giving sixty (60) days notice in writing of such election, by certified mail addressed to Tenant at the address specified in this Lease, and notification to HRSA and the City of Seattle of any default by the Tenant under the Lease. HRSA and/or the City of Seattle shall have sixty (60) days from the date of receipt of the Landlord notice of default in which to attempt to eliminate the default, and the Landlord will delay exercising remedies until the end of the sixty (60) day period. At the expiration of such sixty (60) day period, this Lease and all of the estate, right, title and interest thereby granted to or vested in Tenant shall then cease and terminate, and Landlord may re-enter said Premises using such force as may be required. Notwithstanding such re-entry by Landlord and anything to the contrary in this agreement, the liability of Tenant for the rent provided for herein shall not be extinguished for the balance of the term of this Lease. The Manager of Landlord's Property Management Office shall have the right to determine on Landlord's behalf the existence of any default in performance or other breach or violation of the terms and conditions hereof on the part of Tenant. Notwithstanding anything to the contrary herein, Landlord has the right to terminate this Lease immediately, or to suspend access to the Premises if Landlord determines that access to the Premises or continuation of Tenant's occupancy would jeopardize the health or safety of the students, staff or public.

HRSA and/or the City of Seattle may intervene to ensure that the default is eliminated by the Tenant or another grant recipient named by HRSA and/or the City of Seattle that is assigned this Lease ("Other Grant Recipient"); the lessor shall accept payment of money

or performance of any other obligation by HRSA/City of Seattle's designee, for the Tenant or Other Grant Recipient, as if such payment of money or performance had been made by the Tenant or Other Grant Recipient; in the event that the Tenant or Other Grant Recipient defaults, the award is terminated, or the Tenant or Other Grant Recipient vacates the leasehold before the end of the lease term, HRSA and/or the City of Seattle shall have the right to designate a replacement for the Tenant or Other Grant Recipient for the balance of the lease term, subject to approval by the lessor, which will not be withheld except for good reason and within the guidelines of the MOU.

In the event of an uncorrected default by Tenant, Landlord, in addition to other rights or remedies that it may have, shall have the right to either terminate this Lease or from time to time, without terminating this Lease, enter and relet the Premises or other part thereof for the account and in the name of Tenant or otherwise, for any such term or terms and conditions as Landlord in its sole discretion may deem advisable with the right to make alterations and repairs to the Premises. Tenant shall pay to Landlord as soon as ascertained, the costs and expenses incurred by Landlord in such reletting or in making such alterations and repairs. Rentals received by Landlord from such reletting shall be applied: First, to the payment of any indebtedness, other than rental, due hereunder from Tenant to Landlord; second, to the payment of the cost of any alterations and repairs to the Premises necessary to return the Premises to good condition, normal wear and tear excepted, for uses permitted by this Lease and the cost of storing any of Tenant's property left on the Premises at the time of reletting; third, to the payment of rental due and unpaid hereunder and the residue, if any, shall be held by Landlord and applied in payment of future rent or damages in the event of termination as the same may become due and payable hereunder and the balance, if any, at the end of the term of this Lease shall be paid to Tenant. Should such rental received from time to time from such reletting during any month be less than that agreed to be paid during that month by Tenant hereunder, Tenant shall pay such deficiency to Landlord. Such deficiency shall be calculated and paid monthly.

32. CANCELLATION

In the event Landlord determines at any time during the term of this Lease that the Premises are required for other purposes, this Lease shall be subject to cancellation by Landlord as provided in Section 1.13 and 1.14 of the Lease Cover Sheet.

33. VACATING OF PREMISES

Upon termination of this Lease, Tenant shall return the Premises in good order and condition, except for normal wear and tear and damage by fire or other casualty. On or before the date of termination, Tenant shall have removed all furniture, equipment, supplies, and other materials owned and controlled by Tenant. At the election of Landlord, Tenant shall restore the Premises to their original condition, including the removal of all improvements, additions, fixtures or alterations made by Tenant to the Premises, other than Tenant's Work.

34. MISCELLANEOUS

- 34.1 The paragraph and section headings hereof are for convenience only and shall not be used to expand or interpret the meaning of any part of this Lease.
- 34.2 Time is of the essence hereof.
- 34.3 If any portion of this Lease shall be deemed void, illegal or unenforceable, the balance of this Lease shall not be affected thereby.
- 34.4 This Lease shall be interpreted under the laws of the State of Washington.
- 34.5 The parties agree that the Superior Court of the State of Washington for King County shall have sole jurisdiction over any question, claim, loss or injury arising hereunder.
- 34.6 Tenant acknowledges that except as expressly set forth in this Lease, neither Landlord nor any other person has made any representation or warranty with respect to the Premises or any other portion of the Building. Specifically, but not in limitation of the foregoing, no representation has been made or relied on with respect to the suitability of the Premises or any other portion of the Building for the conduct of Tenant's business.
- 34.7 If Tenant fails to pay, when the same is due and payable, any rent, or other sum required to be paid by Tenant hereunder, such unpaid amounts shall bear interest from the due date thereof to the date of payment at a rate equal to ten percent (10%). Landlord may elect to make payment of any unpaid amounts required to be made by Tenant hereunder and, upon demand, Tenant shall reimburse Landlord for said amounts together with interest.
- 34.8 Landlord does not by this Lease, in any way or for any purpose, become a partner or joint venturer of Tenant in the conduct of its business or otherwise.
- 34.9 Landlord shall be excused for the period of any delay in the performance of any obligations hereunder when prevented from so doing by cause or causes beyond Landlord's control, including labor disputes, civil commotion, war, governmental regulations or controls, fire or other casualty, inability to obtain any material or service, or acts of God.
- 34.10 [Reserved]
- 34.11 Landlord reserves the right to change the name of the Building in its sole discretion, without notice or liability to Tenant.
- 34.12 Each of the parties represents and warrants that there are no claims for brokerage commissions or finder's fees in connection with the execution of this Lease, and agrees to indemnify the other against, and hold it harmless from, and defend with

counsel acceptable to such party, all liabilities arising from any such claim (including, without limitation, the cost of counsel fees in connection therewith).

- 34.13 The lease and any amendment to it shall be recorded by the Tenant in the land records of the jurisdiction where the property is situated.
- 34.14 Landlord and Tenant shall not discriminate on the basis of race, color, marital status, national origin, religious affiliation, disability, sexual orientation, gender identity or expression or age except by minimum age and retirement provisions, unless based upon a bona fide occupational qualification, in the employment or application for employment or in the administration or delivery of services or any other benefits under King County Code Ch. 12.16.125. Landlord and Tenant shall comply fully with all applicable federal, state and local laws, ordinances, executive orders and regulations that prohibit such discrimination. These laws include, but are not limited to, chapter 49.60 RCW, and Titles VI and VII of the Civil Rights Act of 1964. Any violation of this provision shall be considered a default of this Lease and shall be grounds for cancellation, termination, or suspension, in whole or in part, of the Lease and may result in ineligibility for further agreements with King County.

35. HAZARDOUS MATERIALS

35.1 Defined.

35.1.1 For the purposes of this Lease, the term "Hazardous Materials" shall mean: any waste, pollutant, contaminant, or other material that now or in the future becomes regulated or defined under any Environmental Law.

35.1.2 For purposes of this Lease, the term "Environmental Law" shall mean: any federal, state or local statute, regulation, code, rule, ordinance, order, judgment, decree, injunction or common law pertaining in any way to the protection of human health, safety, or the environment, including without limitation, the Comprehensive Environmental Response, Compensation and Liability Act of 1980, 42 U.S.C. § 6901 et. seq. ("CERCLA"); the Resource Conservation and Recovery Act of 1976, 42 U.S.C. § 6901 et seq. ("RCRA"); the Washington State Model Toxics Control Act, RCW ch. 70.105D ("MTCA"); the Federal Water Pollution Control Act (33 U.S.C. § 1251 et seq.), the Washington Water Pollution Control Act (RCW 90.48), and any laws concerning above ground or underground storage tanks.

35.2 Tenant agrees to protect, indemnify, defend (with counsel satisfactory to Landlord) and hold Landlord and its officials, officers, employees and agents, harmless from any claims, judgments, damages, penalties, fines, expenses, liabilities or losses arising after the execution of this Lease and arising out of or relating to the presence, release or disposal of Hazardous Materials placed or released in the Premises during the term of this Lease by Tenant, its officials, officers, employees, contractors, or invitees. Notwithstanding the foregoing, in no event shall Tenant be obligated to indemnify Landlord under this Lease, from any such claims, judgments, damages, penalties, fines, expenses, liabilities or losses relating to the presence, release or disposal of Hazardous

Materials that were (a) present within or under the Premises as of the date of execution of this Lease other than those identified in the Hazardous Building Materials Survey dated May 2014 (“Pre-Existing Hazardous Materials”), or (b) released or disposed on, within or under the Premises after the date of execution of this Lease except for releases or disposal caused by Tenant, its officials, officers, employees, contractors, or invitees.

- 35.3 The indemnification provided by Sections 35.2 and 35.4 shall specifically cover, without limitation, costs incurred (in connection with any investigation of site conditions or condition of the Premises) arising from any cleanup, remedial, removal or restoration work required by any federal, state or local governmental agency or political subdivision or other third party because of the presence or suspected presence of Hazardous Materials in the Premises. Such costs shall include but not be limited to consultant’s fees, expert fees and attorney’s fees. This indemnification shall survive the termination of the Lease. This indemnity is specifically and expressly intended to constitute a waiver of each party’s immunity under Washington’s Industrial Insurance Act, RCW Title 51, as respects the other party only, and only to the extent necessary to provide the indemnified party with a full and complete indemnity of claims made by the indemnitor’s employees.
- 35.4 Landlord’s Liability. Landlord shall be solely responsible for all claims, judgments, damages, penalties, fines, expenses, liabilities or losses relating to the presence, release or disposal of Pre-Existing Hazardous Materials on, within or under the Premises, including without limitation, costs incurred in connection with any investigation of site conditions or any cleanup, remedial, removal or restoration work required by any federal, state or local governmental agency or political subdivision because of the presence or suspected presence of Pre-Existing Hazardous Materials. Such costs shall include, but not be limited to, sums paid in settlements of claims, attorney’s fees, consultant’s fees and expert fees. Landlord agrees to protect, indemnify, defend (with counsel satisfactory to Tenant) and hold Tenant and its officials, officers, employees and agents, harmless from any claims, judgments, damages, penalties, fines, expenses, liabilities or losses arising after the execution of this Lease and arising out of or relating to the presence, release or disposal of Hazardous Materials that were (a) present within or under the Premises as of the date of execution of this Lease other than those identified in the Hazardous Building Materials Survey dated May 2014 (“Pre-Existing Hazardous Materials”), or (b) released or disposed on, within or under the Premises after the date of execution of this Lease except for releases or disposal caused by Tenant, its officials, officers, employees, contractors, or invitees.
- 35.5 Remediation of Pre-Existing Hazardous Materials. If Tenant discovers during construction of the Tenant’s Work that Pre-Existing Hazardous Materials exist in the Premises, Tenant shall promptly notify Landlord of its discovery of Pre-Existing Hazardous Materials. The remediation of such Pre-Existing Hazardous Materials discovered during Tenant’s Work shall be governed by Section 2 of the Work Letter Agreement.

-END OF PART II-