


ATTACHMENT A

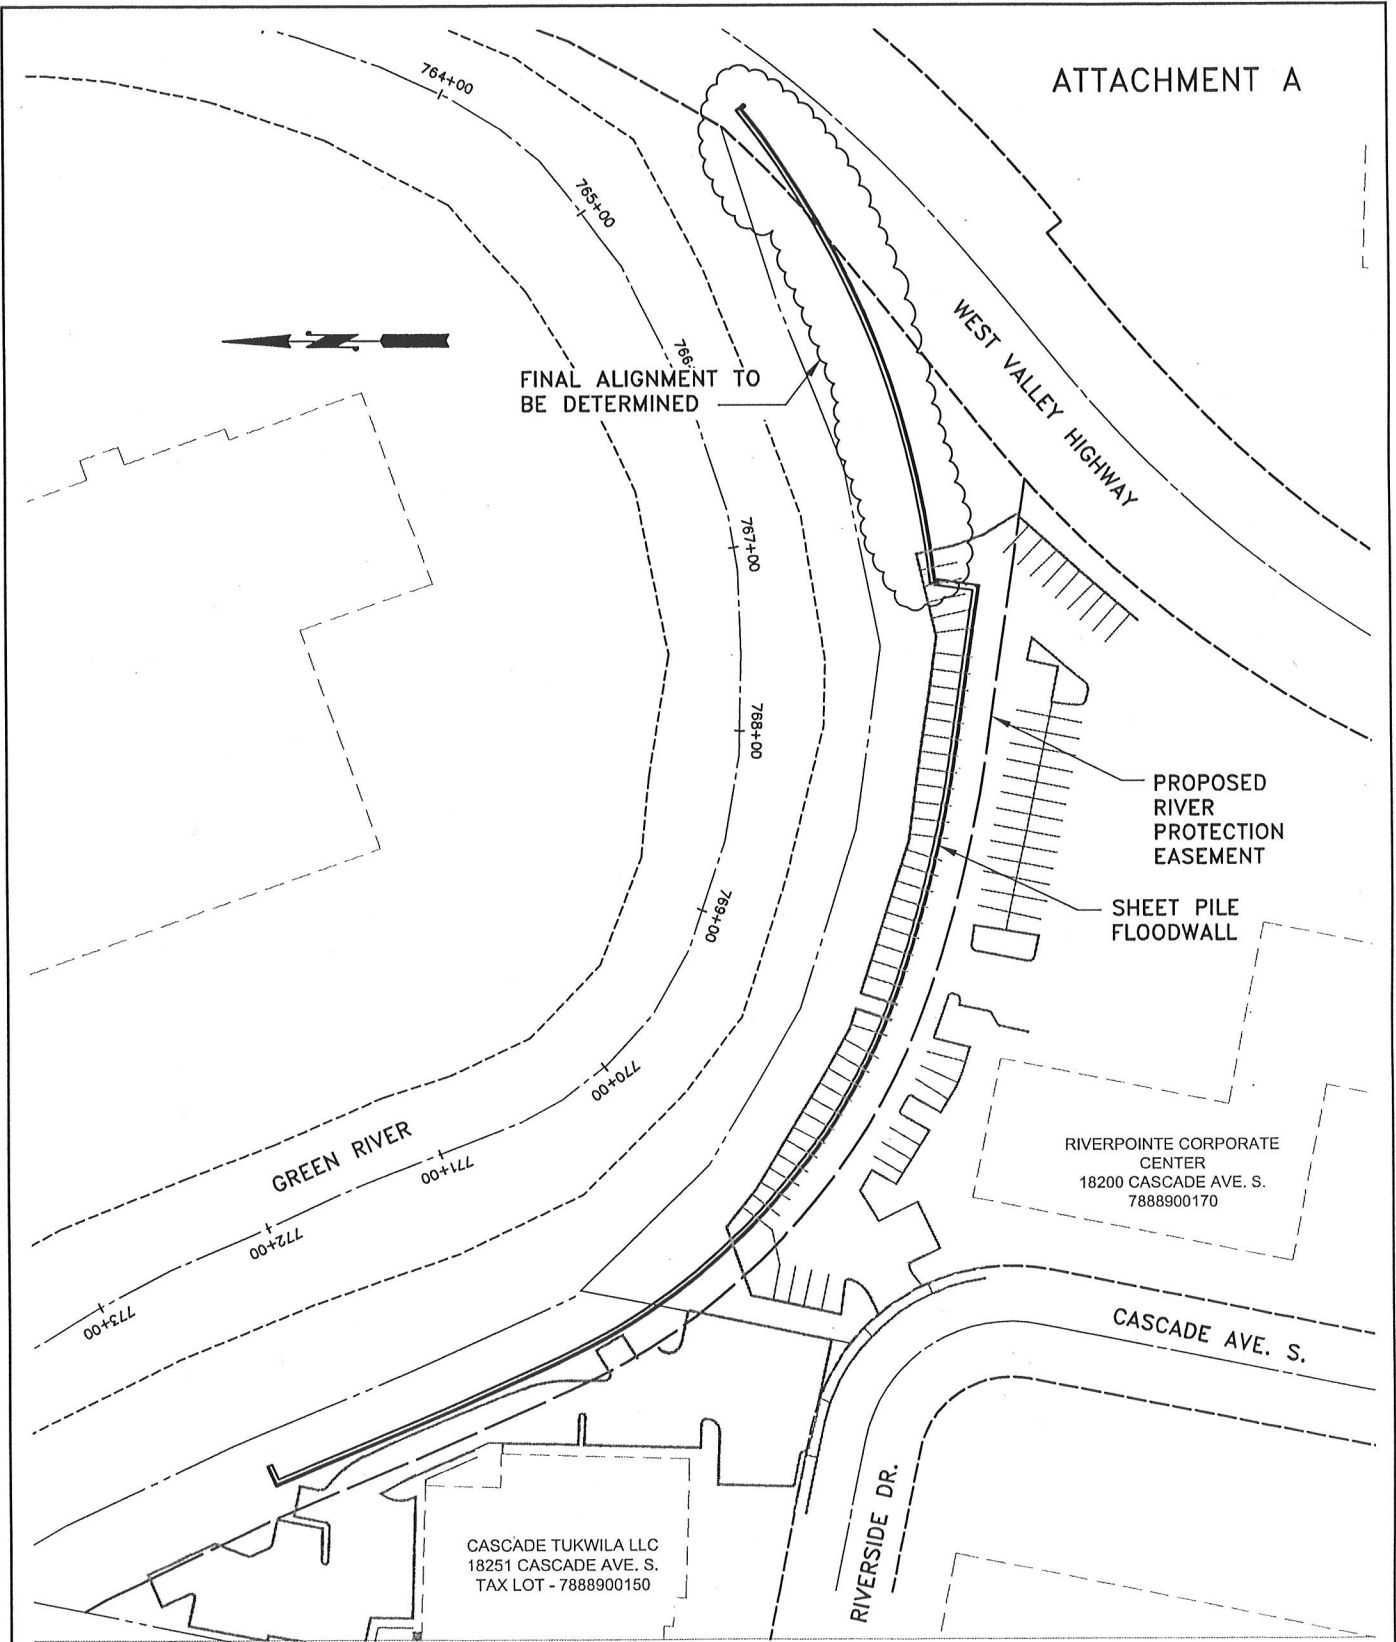

BRISCOE & DESIMONE LEVEE IMPROVEMENTS EXHIBIT

SCALE	1"=50'	SHEET 1 OF 1
DATE	11-4-14	