
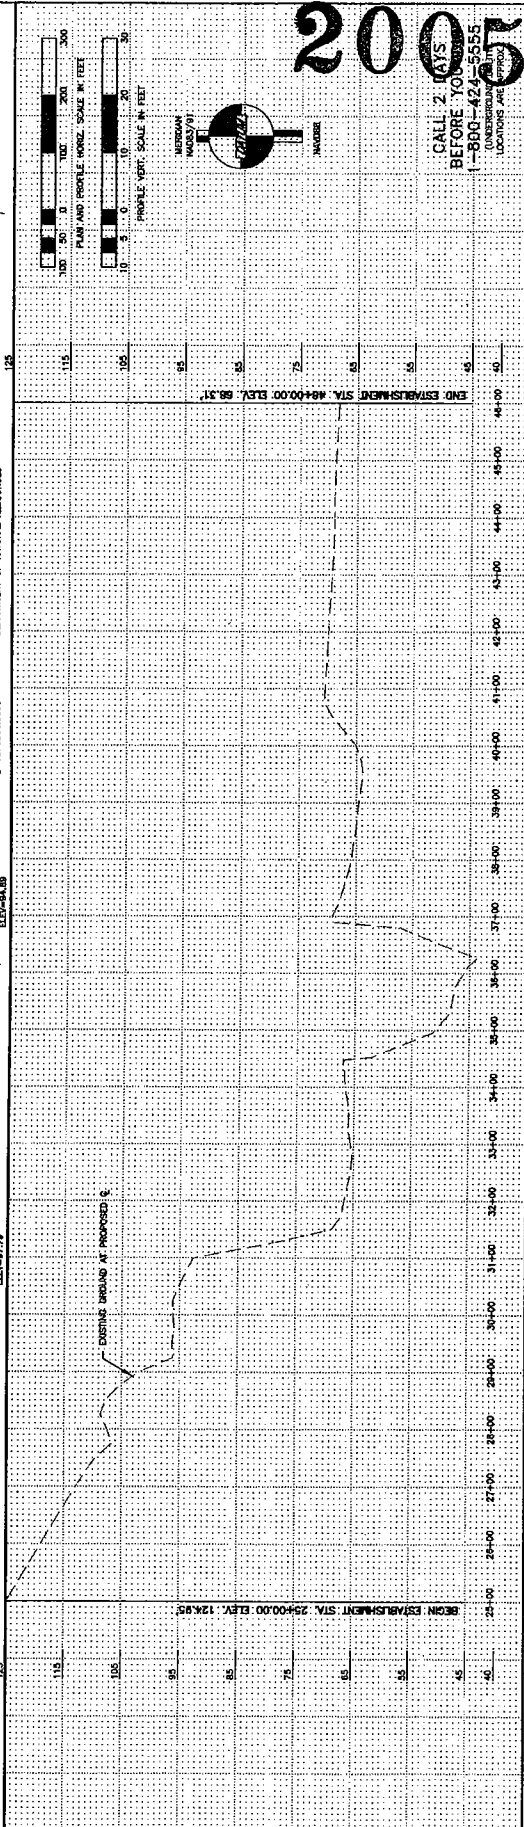



Establishment Plan

Attachment A

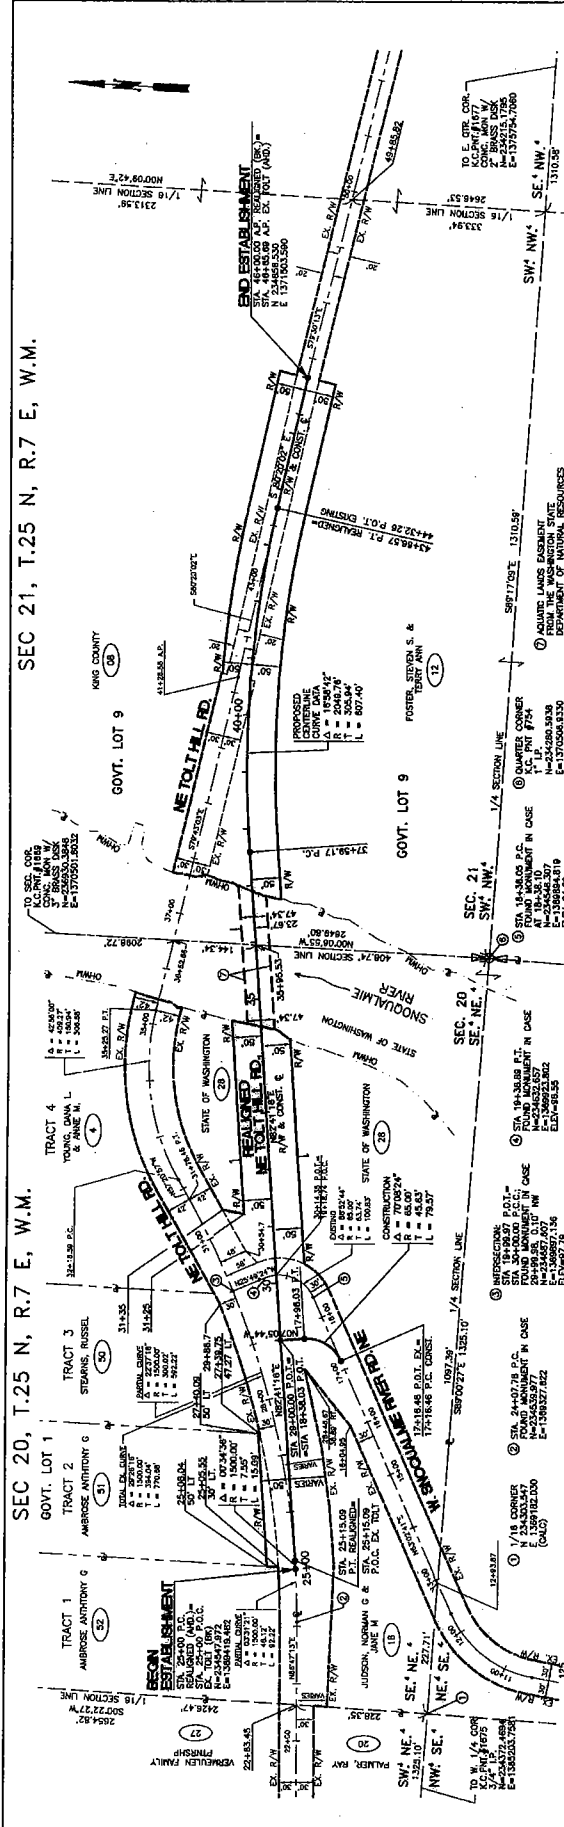

2005

CALL 2 DAYS BEFORE YOU BEGIN
800-424-5355
LOCATIONS ARE APPROXIMATE

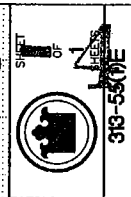


00

KING COUNTY DEPT. OF TRANSPORTATION
HAROLD TANGICH, DIRECTOR
**REALIGNED NE TOLT HILL RD.
TOLT #894A BRIDGE REPLACEMENT**
ESTABLISHMENT PLAN



FED. AID No. 805-207037
PROJECT No. 200384
SURVEY No. 21-25-7-8
MAINTENANCE DIVISION No. 2

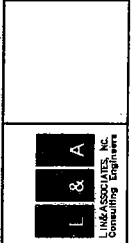

| DATE | REVISION | BY |
|--------------------|----------|----|
| SEPTEMBER 14, 2005 | | |
| | | |
| | | |
| | | |
| | | |
| | | |

FIELD BOOK:
SURVEY BASE MAP:
DESIGN BRIDGE: H. NOVASEN 9/2005
CHECKED: A. FUERTOS 12/2005
E. BOYLE 12/2005
SUPERVISOR: