

14780


Attachment C

2003-440

Area to Drain to Historic Snoqualmie When Developed (South Snoqualmie Hills)

Casino Project Site

New Sewer

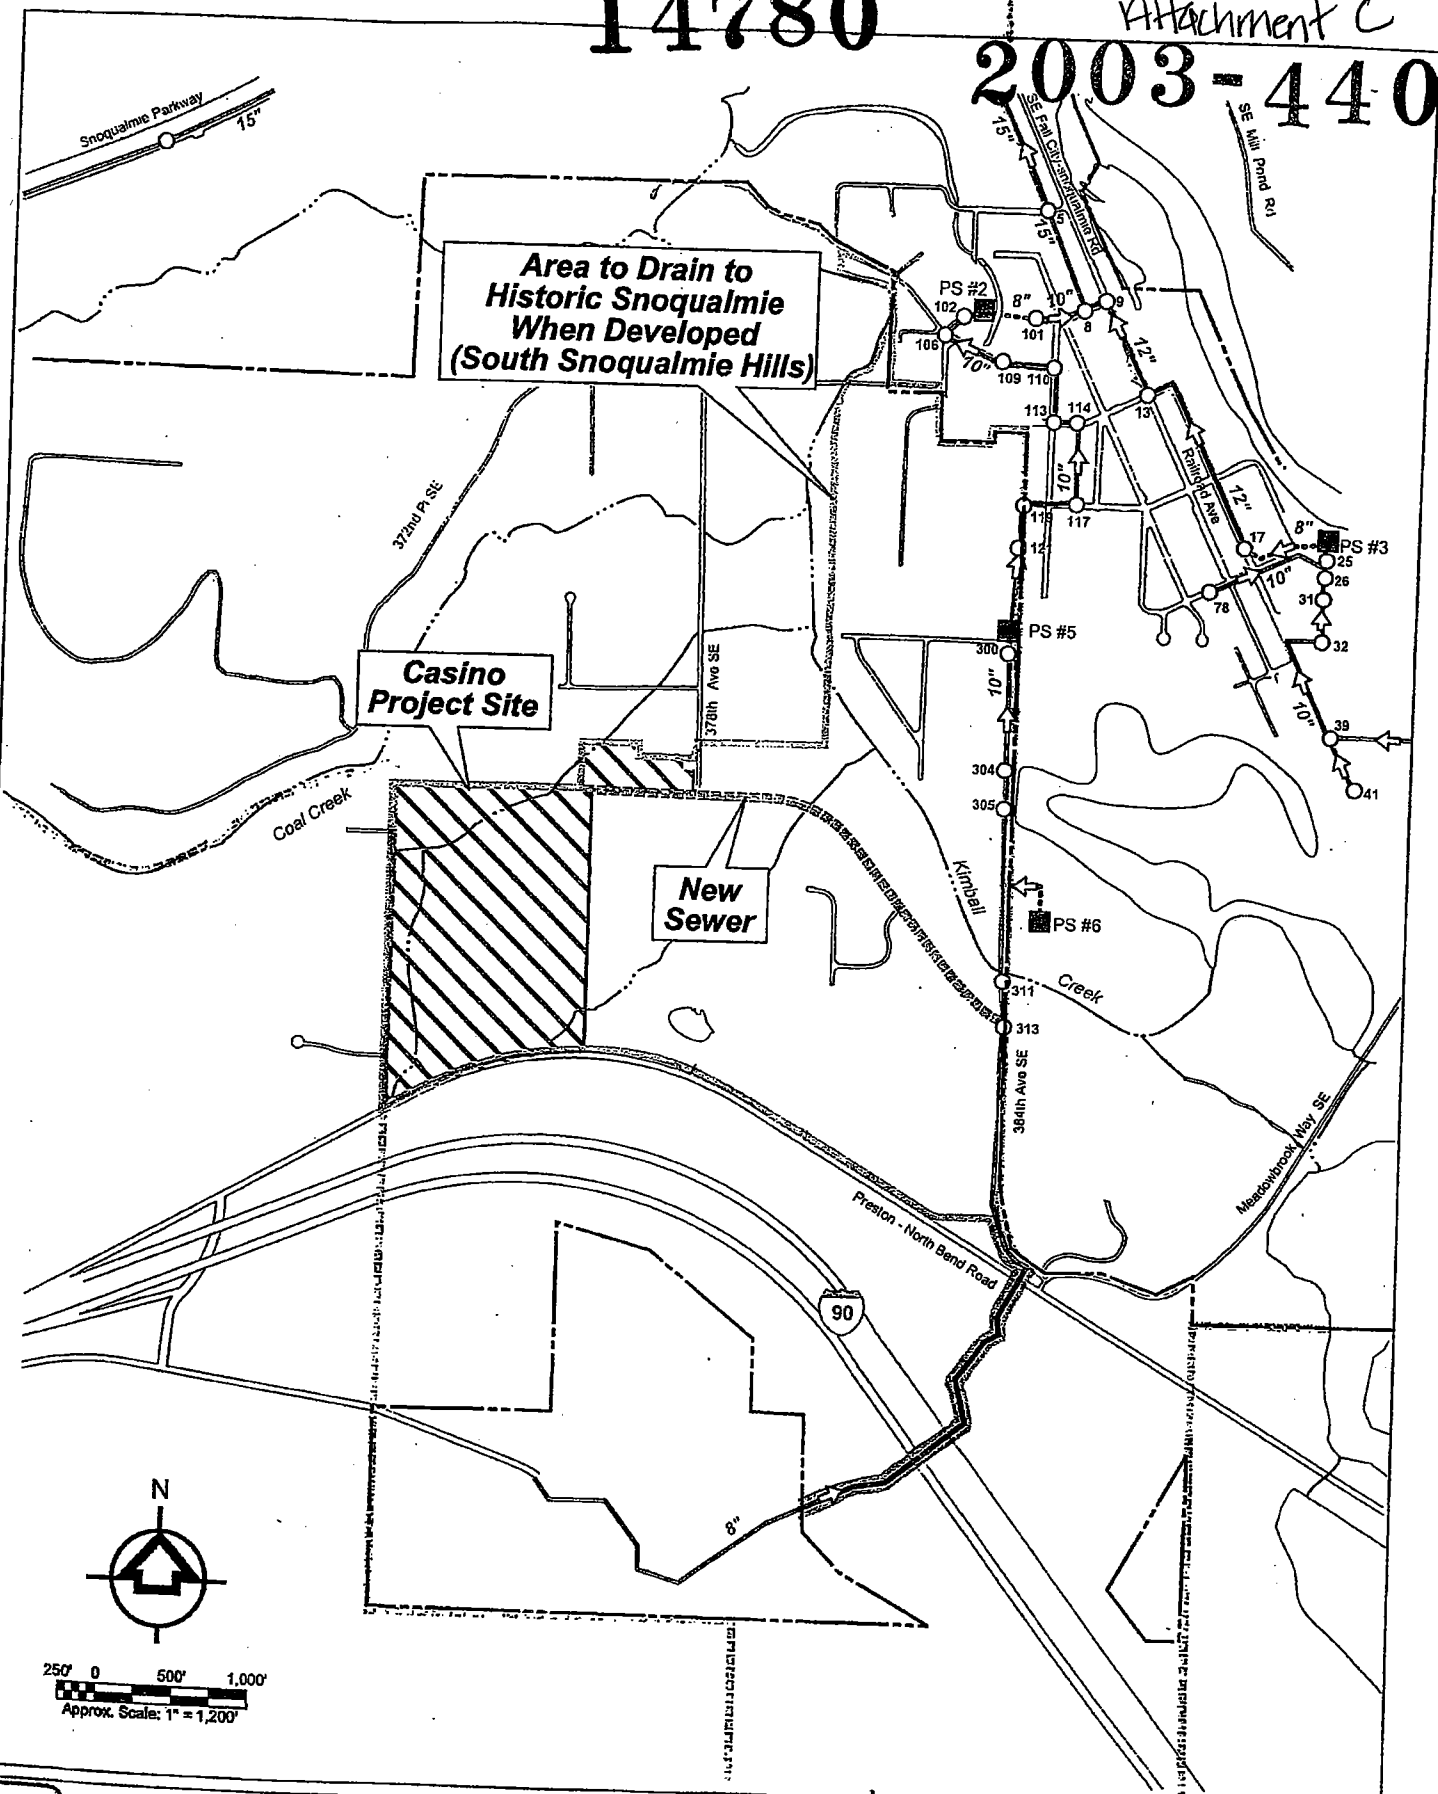

21300761\Figure2\FranchiseArea.mxd

TT
 Tetra Tech/
 KCM, Inc.
 1917 First Avenue
 Seattle, Washington 98101

SOUTH SNOQUALMIE HILLS SEWER FRANCHISE
 Snoqualmie Tribe – Owner; MGU Development, LLC – Developer
 Heartland, LLC – Development Manager

Figure 2.
FRANCHISE AREA